


ANCHORING DETAILS ARE FOR REFERENCE ONLY. FINAL SPECIFICATIONS AND DETAILS SHOULD BE APPROVED BY A LICENSED ENGINEER.

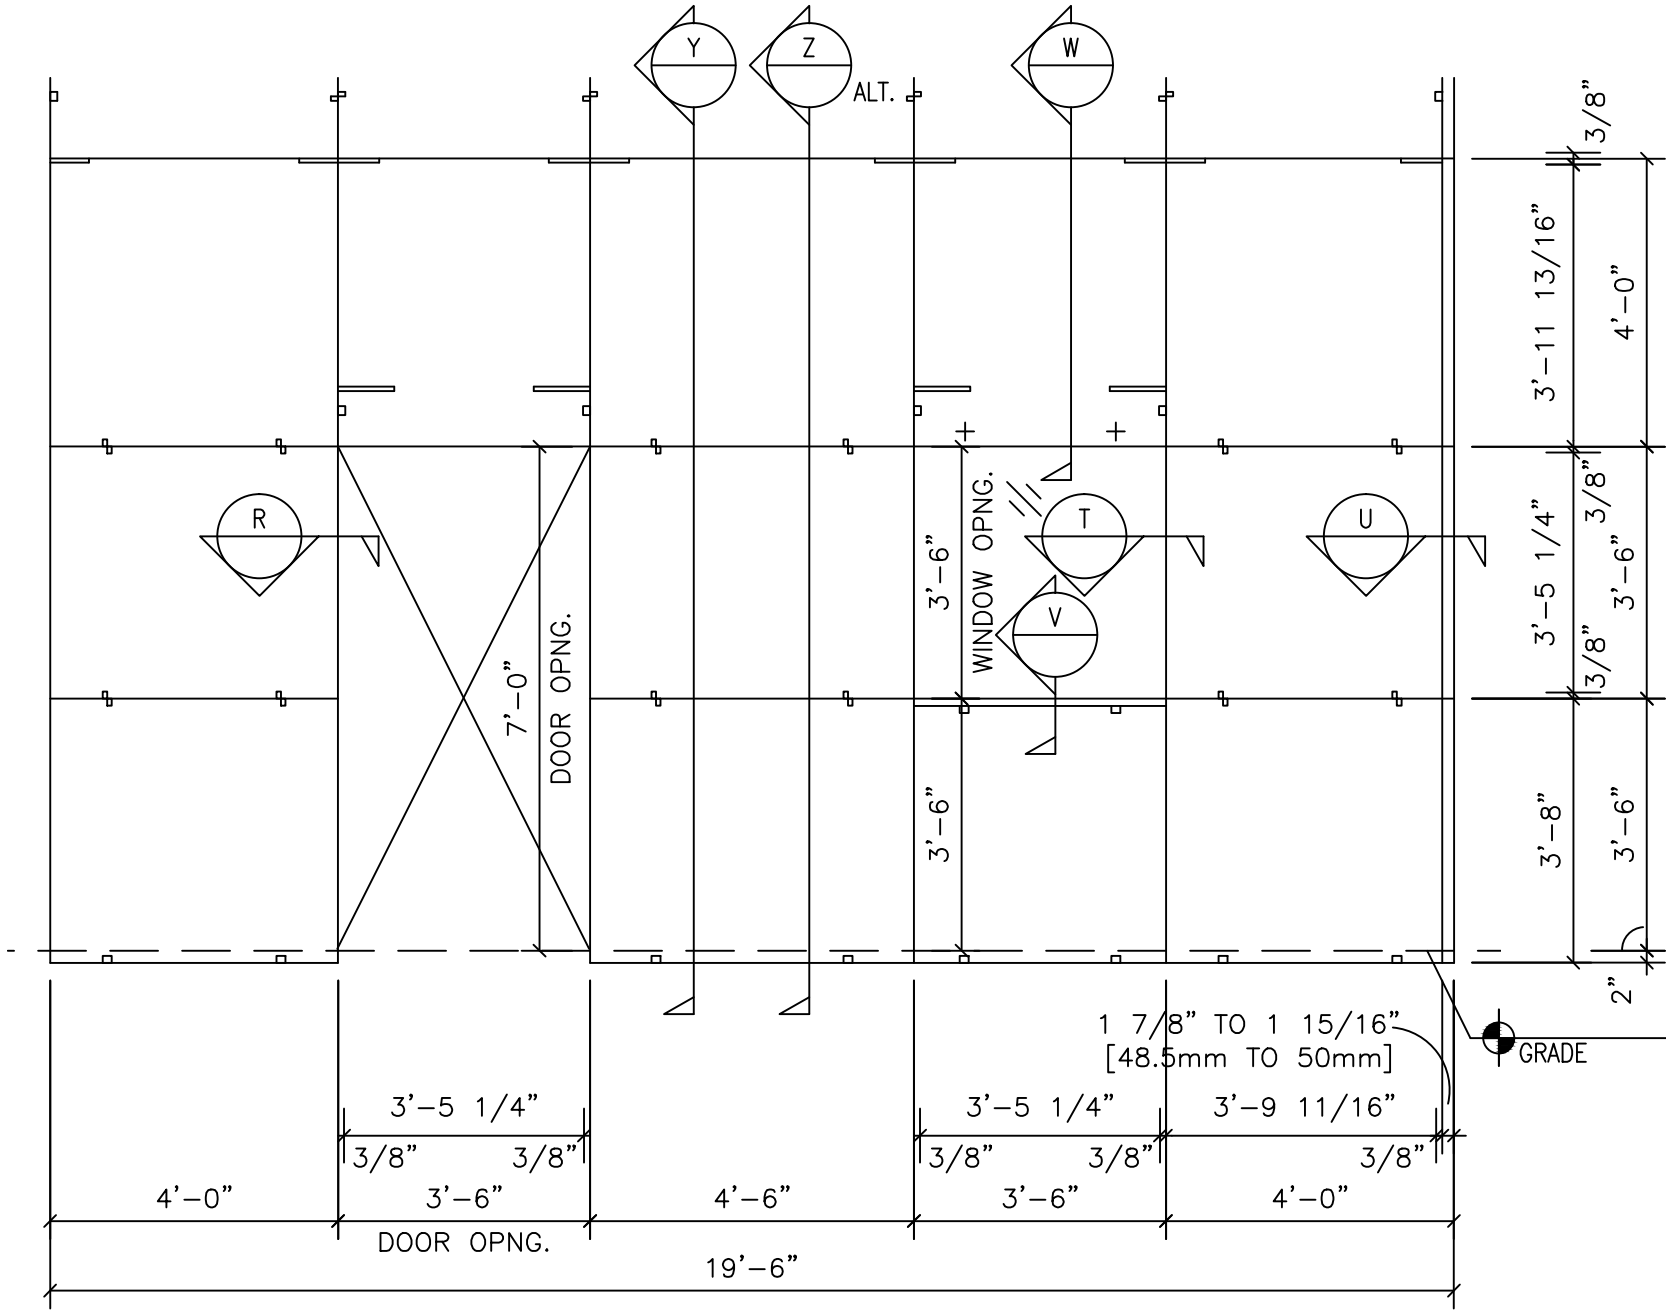

COLDSPRING™

17482 GRANITE WEST ROAD, COLD SPRING, MN 56320-4578
 PHONE (320) 685-3621, FAX (320) 685-5052
 WWW.COLDSPRINGUSA.COM

DESCRIPTION: EXAMPLE EXTERIOR WALL ELEVATION
 50mm

SCALE: 3/8" = 1'-0"

DRAWN BY: LB/KM

DATE: 8-20-13