


ANCHORING DETAILS ARE FOR REFERENCE ONLY. FINAL SPECIFICATIONS AND DETAILS SHOULD BE APPROVED BY A LICENSED ENGINEER.

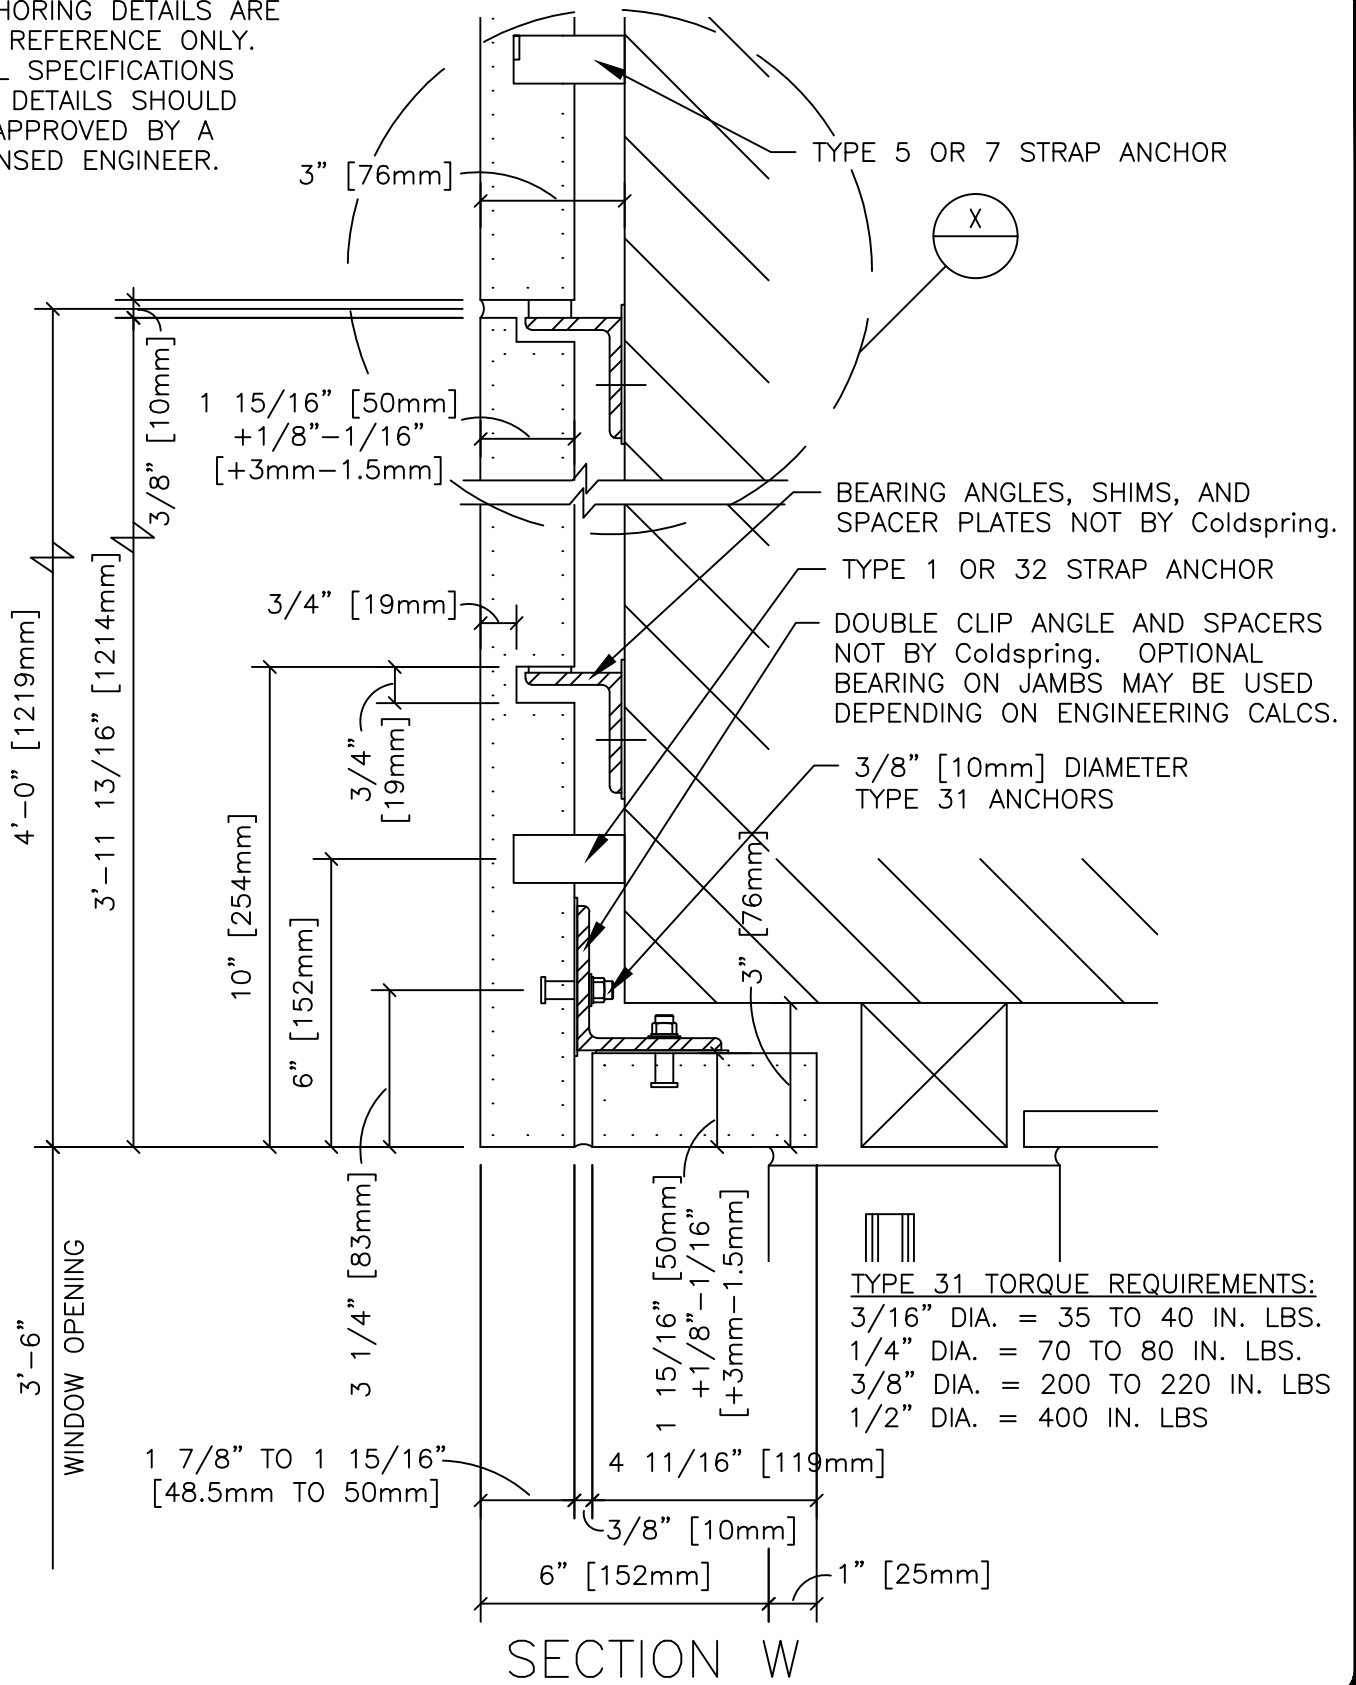

DESCRIPTION:
 EXAMPLE EXTERIOR WALL - SECTION W
 50mm

SCALE:
 3" = 1'-0"

DRAWN BY:
 LB/KM

DATE:
 9-18-13



COLDSRING™

17482 GRANITE WEST ROAD, COLD SPRING, MN 56320-4578
 PHONE (320) 685-3621, FAX (320) 685-5052
 WWW.COLDSRINGUSA.COM