


ANCHORING DETAILS ARE FOR REFERENCE ONLY. FINAL SPECIFICATIONS AND DETAILS SHOULD BE APPROVED BY A LICENSED ENGINEER.

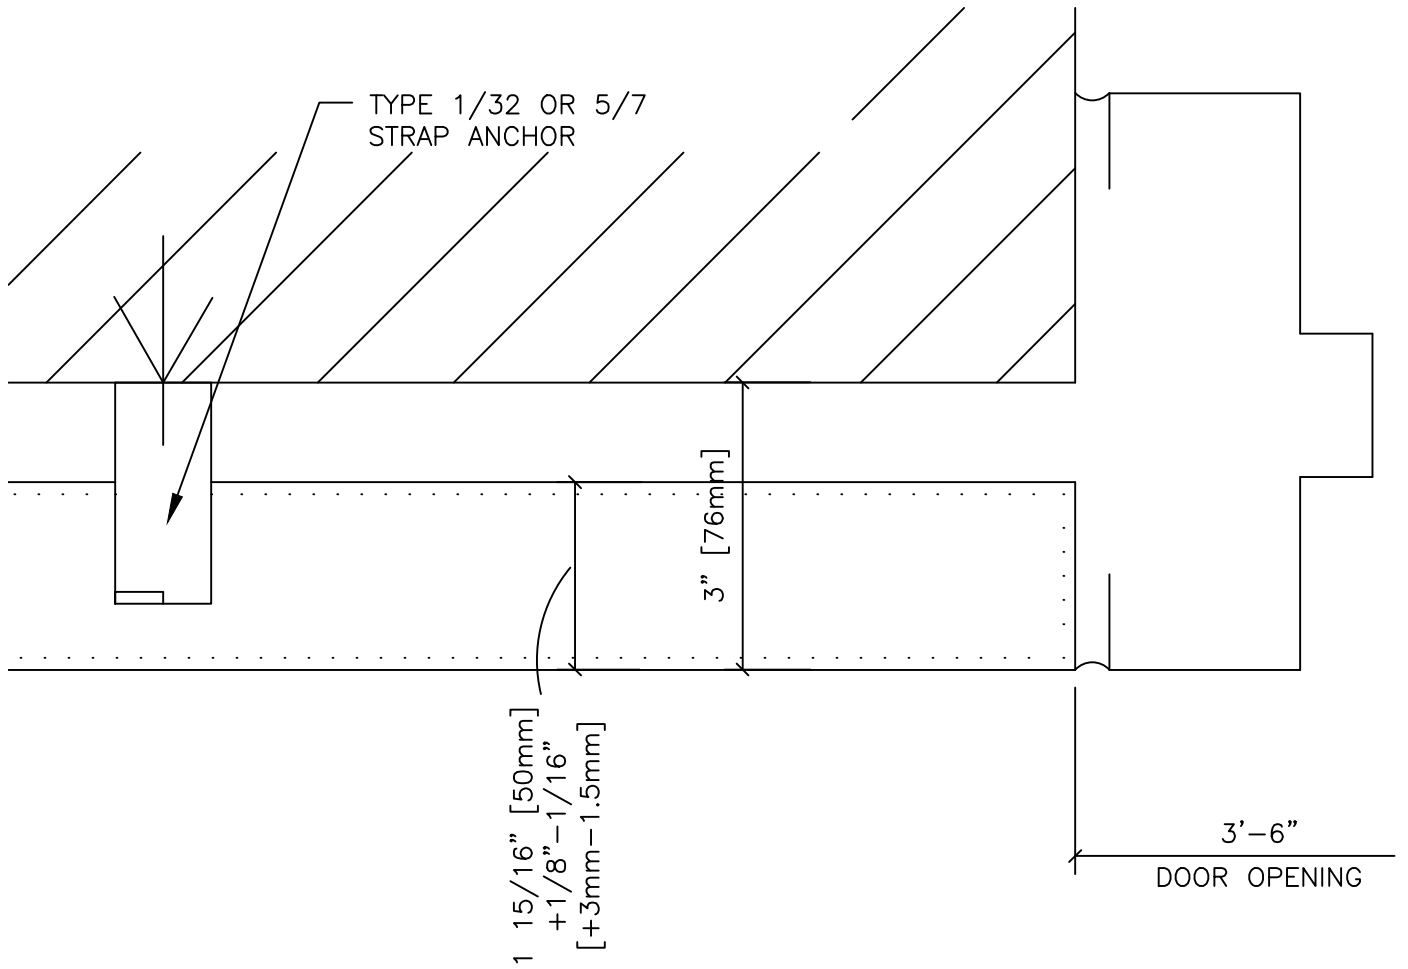

### SECTION R

DESCRIPTION:  
EXAMPLE EXTERIOR WALL - SECTION R  
50mm

SCALE:  
FULL SIZE

DRAWN BY:  
LB/KM

DATE:  
8-20-13



**COLDSPRING™**

17482 GRANITE WEST ROAD, COLD SPRING, MN 56320-4578  
PHONE (320) 685-3621, FAX (320) 685-5052  
WWW.COLDSPRINGUSA.COM