


ANCHORING DETAILS ARE FOR REFERENCE ONLY. FINAL SPECIFICATIONS AND DETAILS SHOULD BE APPROVED BY A LICENSED ENGINEER.

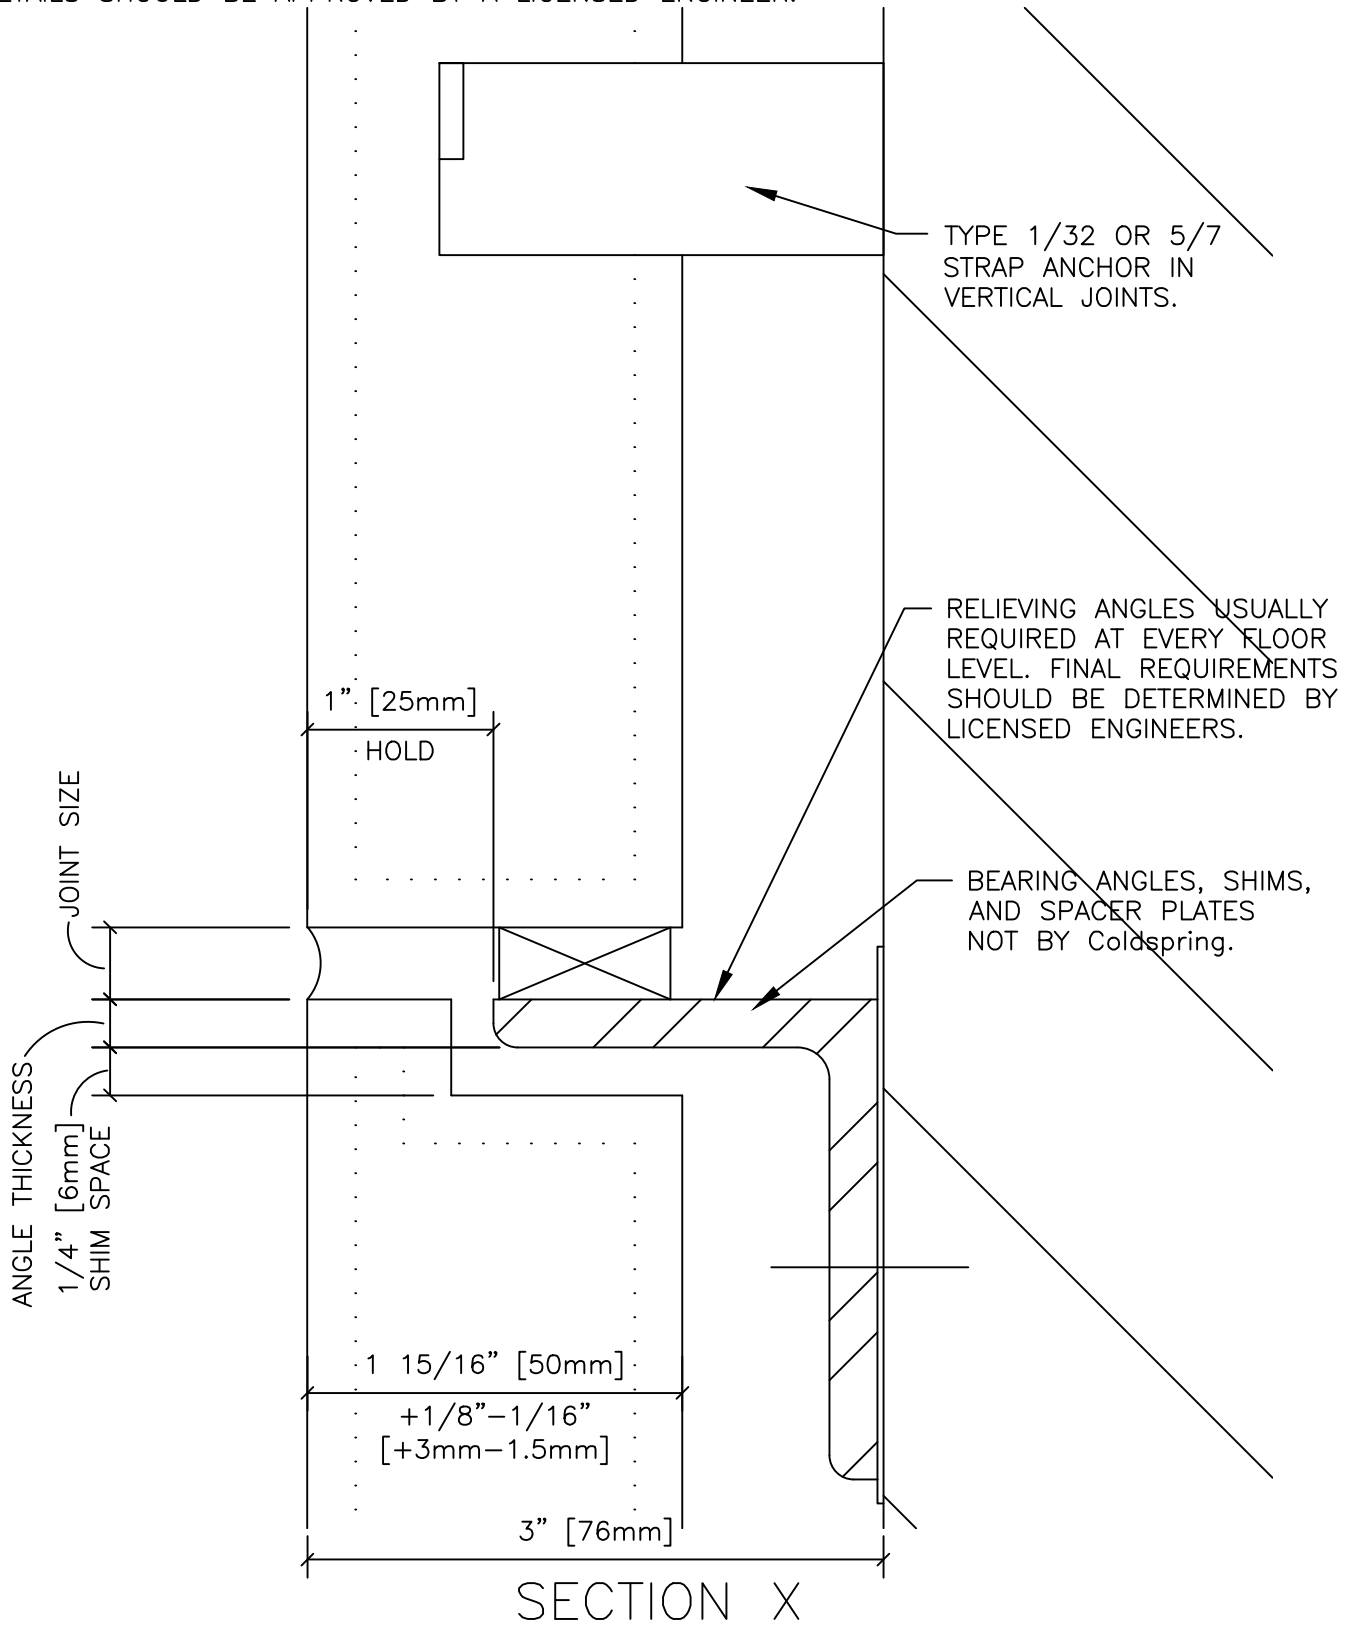

DESCRIPTION:  
 EXAMPLE EXTERIOR WALL - SECTION X  
 50mm

SCALE: FULL SCALE	DRAWN BY: LB/KM	DATE: 8-20-13
----------------------	--------------------	------------------



**COLDSRING™**

17482 GRANITE WEST ROAD, COLD SPRING, MN 56320-4578  
 PHONE (320) 685-3621, FAX (320) 685-5052  
 WWW.COLDSRINGUSA.COM