


ANCHORING DETAILS ARE FOR REFERENCE ONLY. FINAL SPECIFICATIONS AND DETAILS SHOULD BE APPROVED BY A LICENSED ENGINEER.

TYPE 31 TORQUE REQUIREMENTS:
 3/16" DIA. = 35 TO 40 IN. LBS.
 1/4" DIA. = 70 TO 80 IN. LBS.
 3/8" DIA. = 200 TO 220 IN. LBS.
 1/2" DIA. = 400 IN. LBS

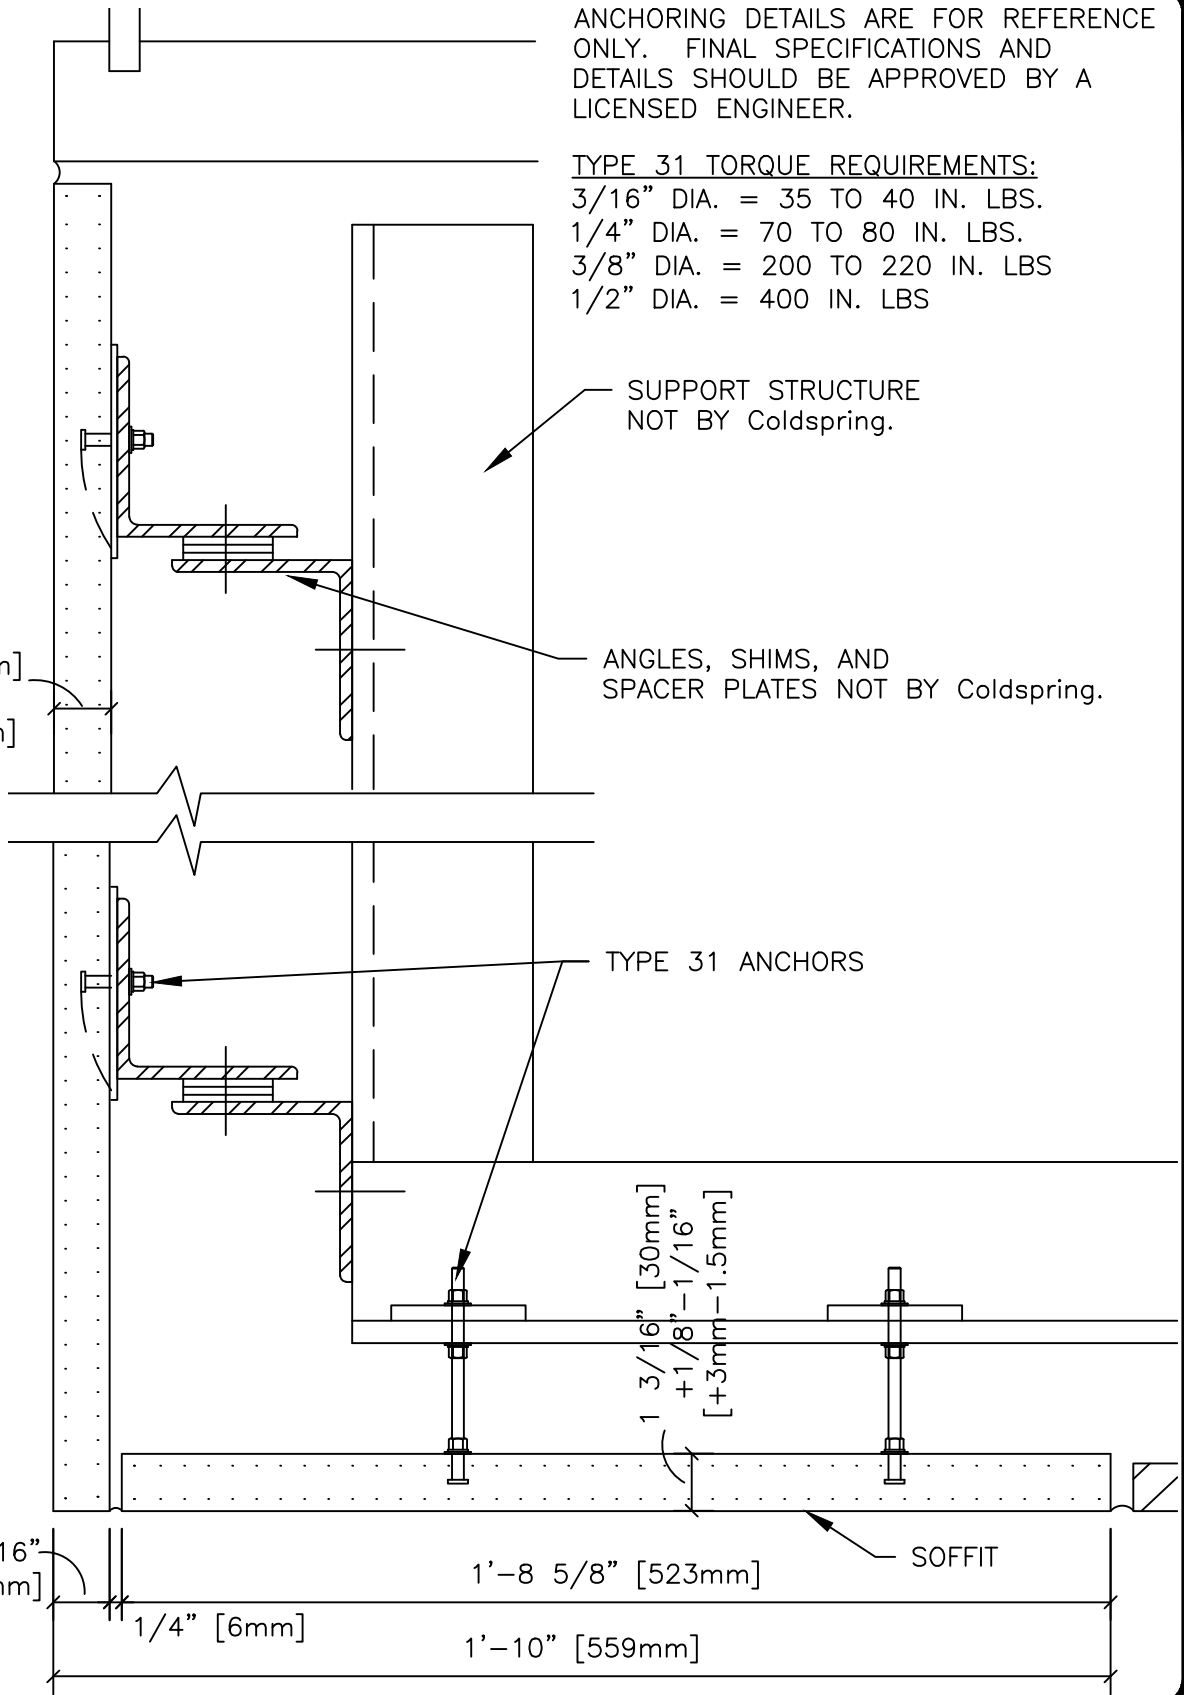

1 3/16" [30mm]
 +1/8"-1/16"
 [+3mm-1.5mm]

SUPPORT STRUCTURE
 NOT BY Coldspring.

ANGLES, SHIMS, AND
 SPACER PLATES NOT BY Coldspring.

TYPE 31 ANCHORS

1 3/16" [30mm]
 +1/8"-1/16"
 [+3mm-1.5mm]

1 1/8" TO 1 3/16"
 [28.5mm TO 30mm]

1'-8 5/8" [523mm]

SOFFIT

1/4" [6mm]

1'-10" [559mm]

DESCRIPTION:

STONE FACING AND SOFFIT WITH CLIP ANGLES
 30mm

SCALE:

3" = 1'-0"

DRAWN BY:

LB/KM

DATE:

9-18-13



COLDSRING™

17482 GRANITE WEST ROAD, COLD SPRING, MN 56320-4578
 PHONE (320) 685-3621, FAX (320) 685-5052
 WWW.COLDSRINGUSA.COM