


ANCHORING DETAILS ARE FOR REFERENCE ONLY. FINAL SPECIFICATIONS AND DETAILS SHOULD BE APPROVED BY A LICENSED ENGINEER.

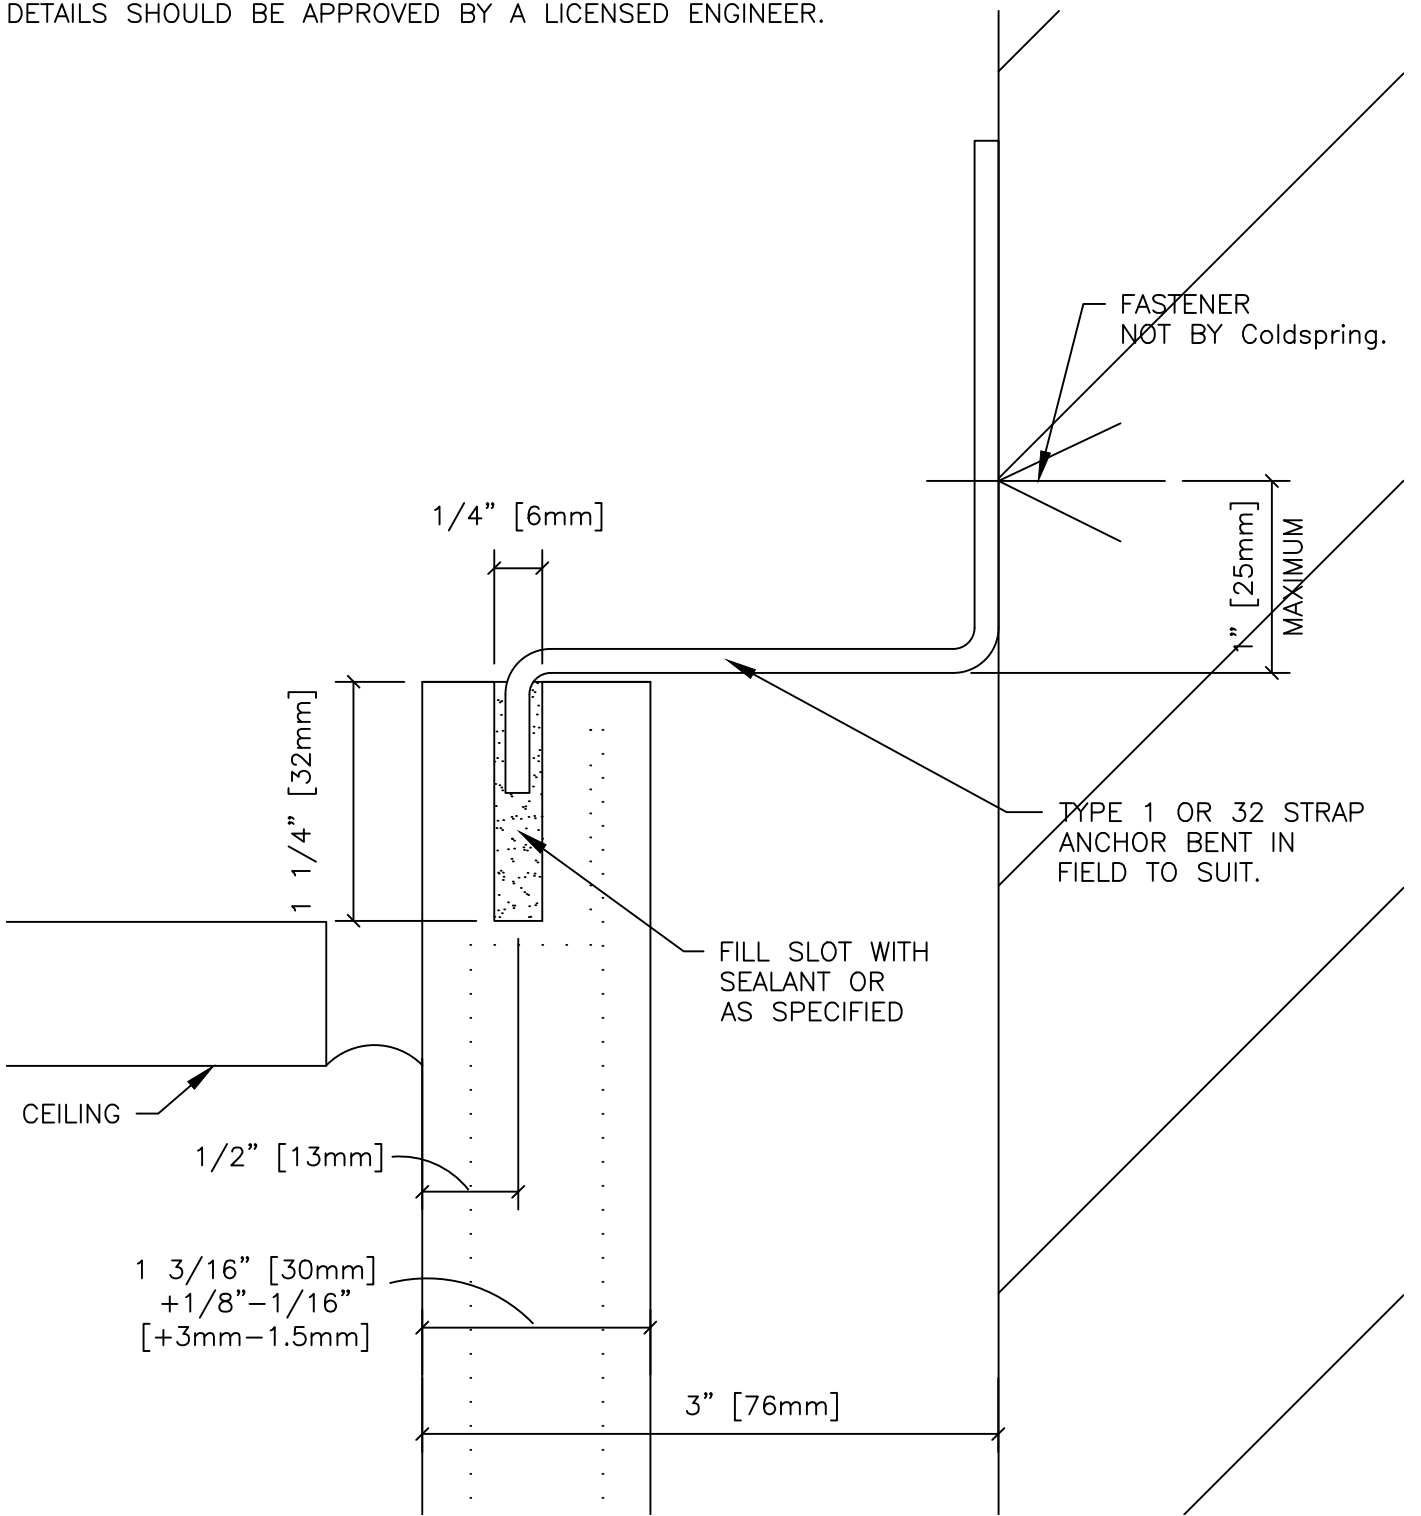

SECTION P

DESCRIPTION:
 EXAMPLE INTERIOR WALL - SECTION P
 30mm

SCALE: FULL SIZE	DRAWN BY: LB/KM	DATE: 8-20-13
---------------------	--------------------	------------------



COLDSRING™

17482 GRANITE WEST ROAD, COLD SPRING, MN 56320-4578
 PHONE (320) 685-3621, FAX (320) 685-5052
 WWW.COLDSRINGUSA.COM