


ANCHORING DETAILS ARE FOR REFERENCE ONLY. FINAL SPECIFICATIONS AND DETAILS SHOULD BE APPROVED BY A LICENSED ENGINEER.

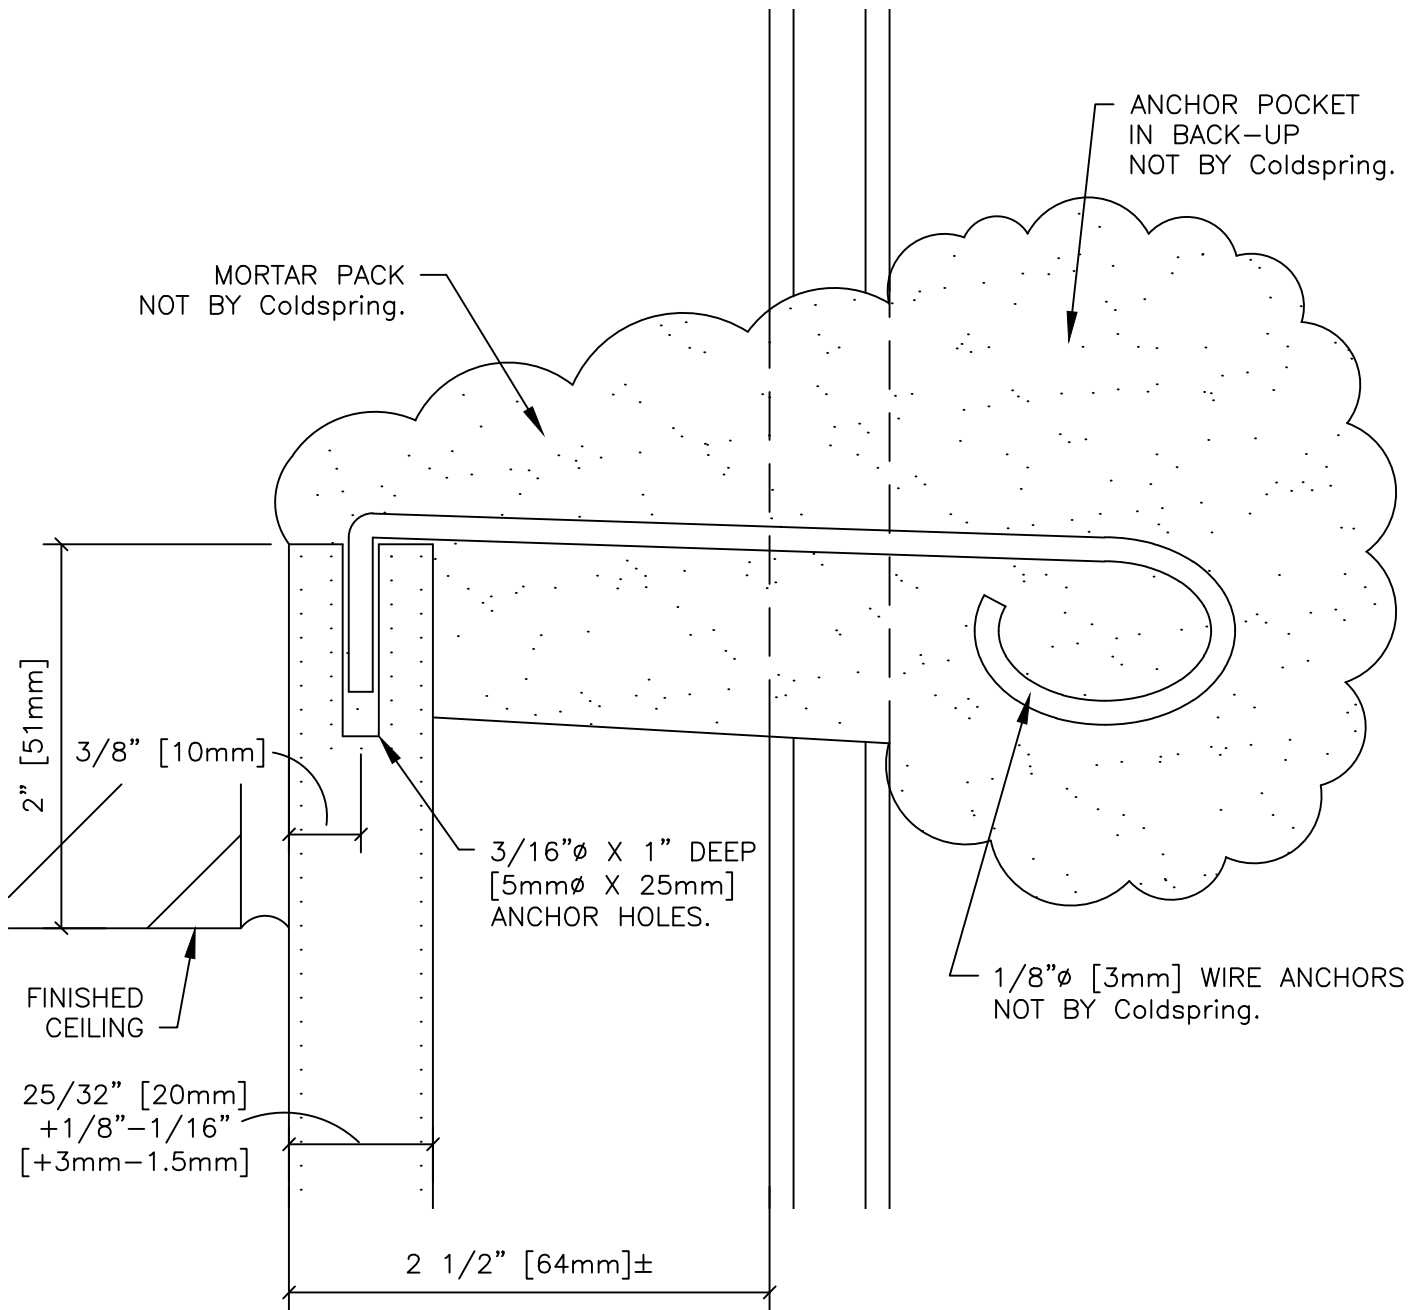

SECTION C

GRANITE ONLY

DESCRIPTION:

EXAMPLE INTERIOR WALL - SECTION C
20mm

SCALE:

FULL SIZE

DRAWN BY:

LB/KM

DATE:

8-20-13



COLDSRING™

17482 GRANITE WEST ROAD, COLD SPRING, MN 56320-4578
PHONE (320) 685-3621, FAX (320) 685-5052
WWW.COLDSRINGUSA.COM