


ANCHORING DETAILS ARE FOR REFERENCE ONLY. FINAL SPECIFICATIONS AND DETAILS SHOULD BE APPROVED BY A LICENSED ENGINEER.

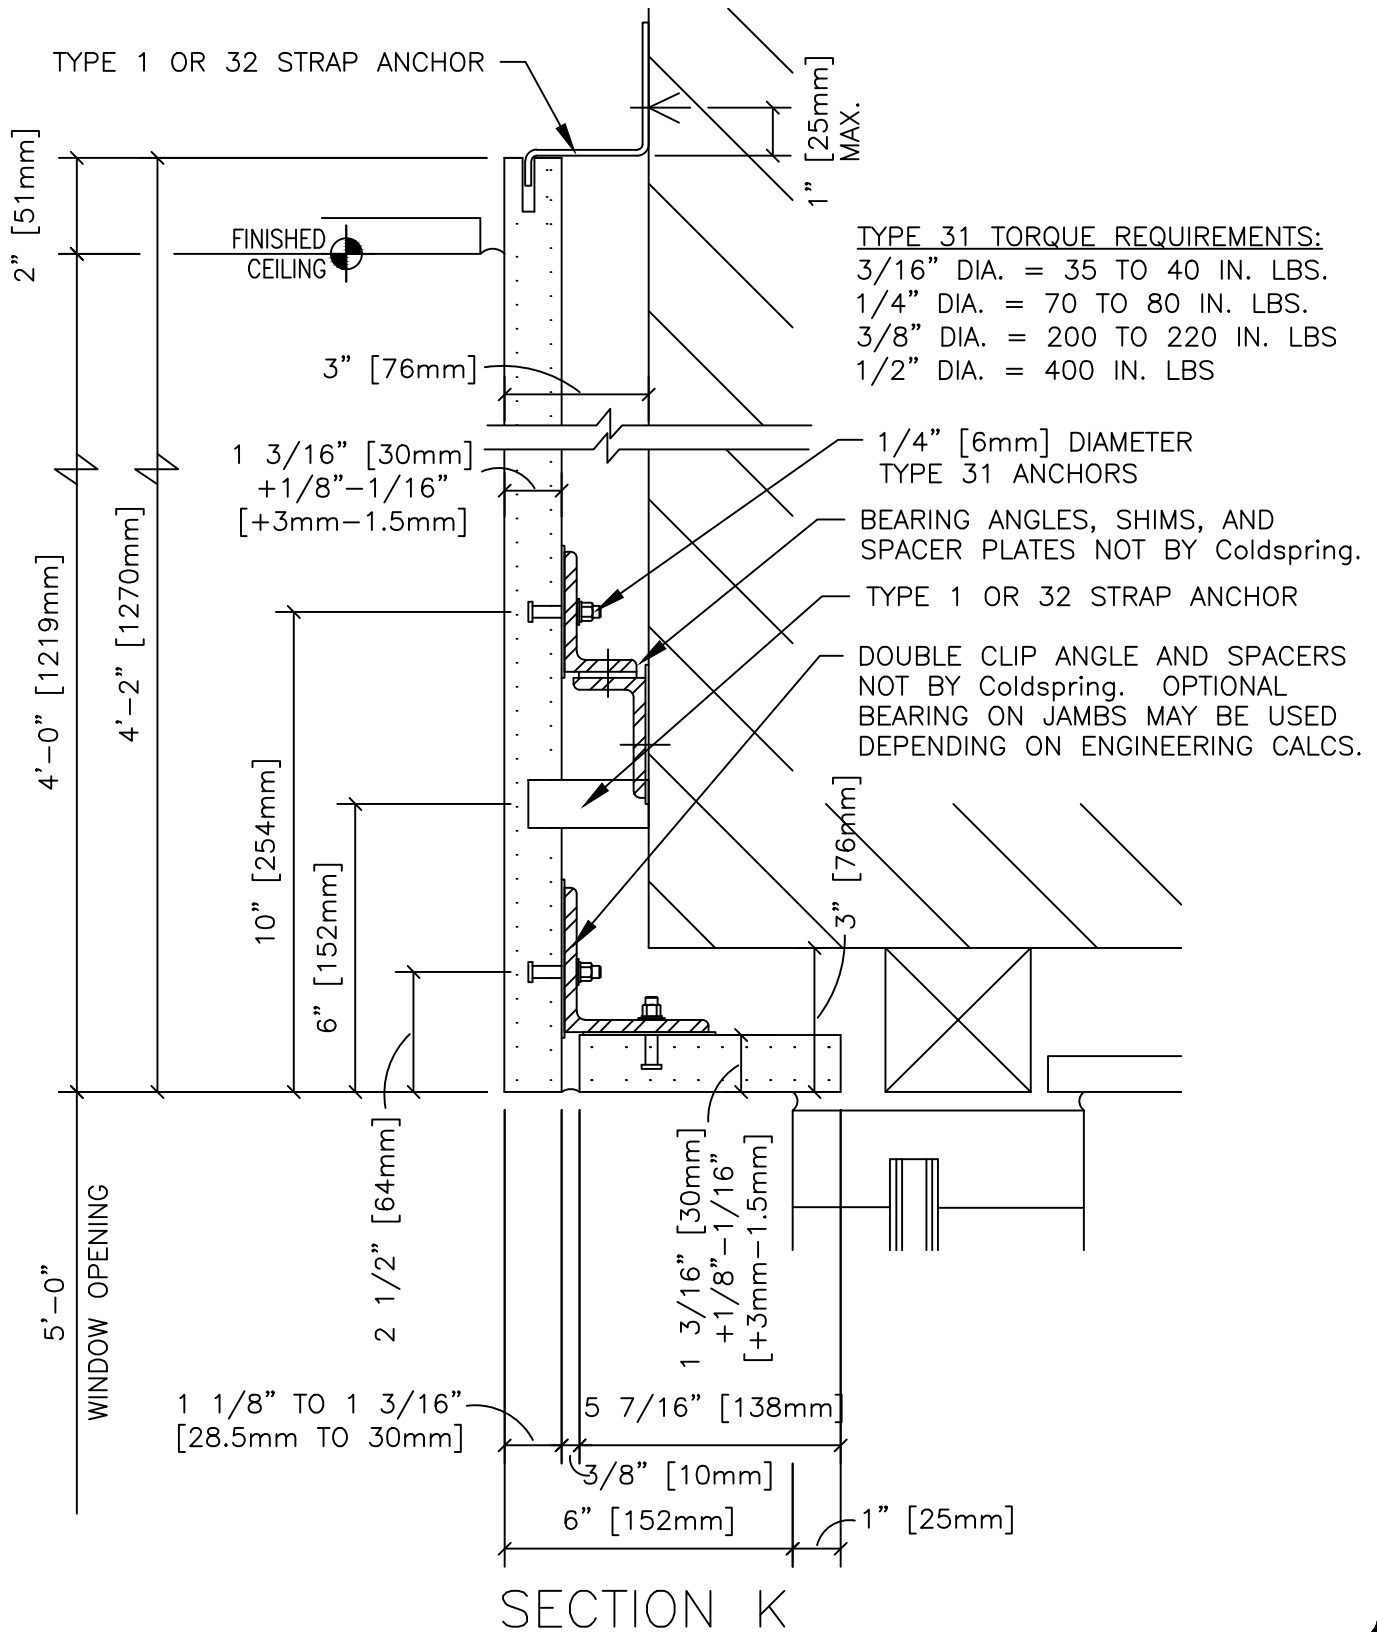

DESCRIPTION:  
 EXAMPLE INTERIOR WALL - SECTION K  
 30mm

SCALE:  
 3" = 1'-0"

DRAWN BY:  
 LB/KM

DATE:  
 9-18-13



**COLDSRING™**

17482 GRANITE WEST ROAD, COLD SPRING, MN 56320-4578  
 PHONE (320) 685-3621, FAX (320) 685-5052  
 WWW.COLDSRINGUSA.COM