


ANCHORING DETAILS ARE FOR REFERENCE ONLY. FINAL SPECIFICATIONS AND DETAILS SHOULD BE APPROVED BY A LICENSED ENGINEER.

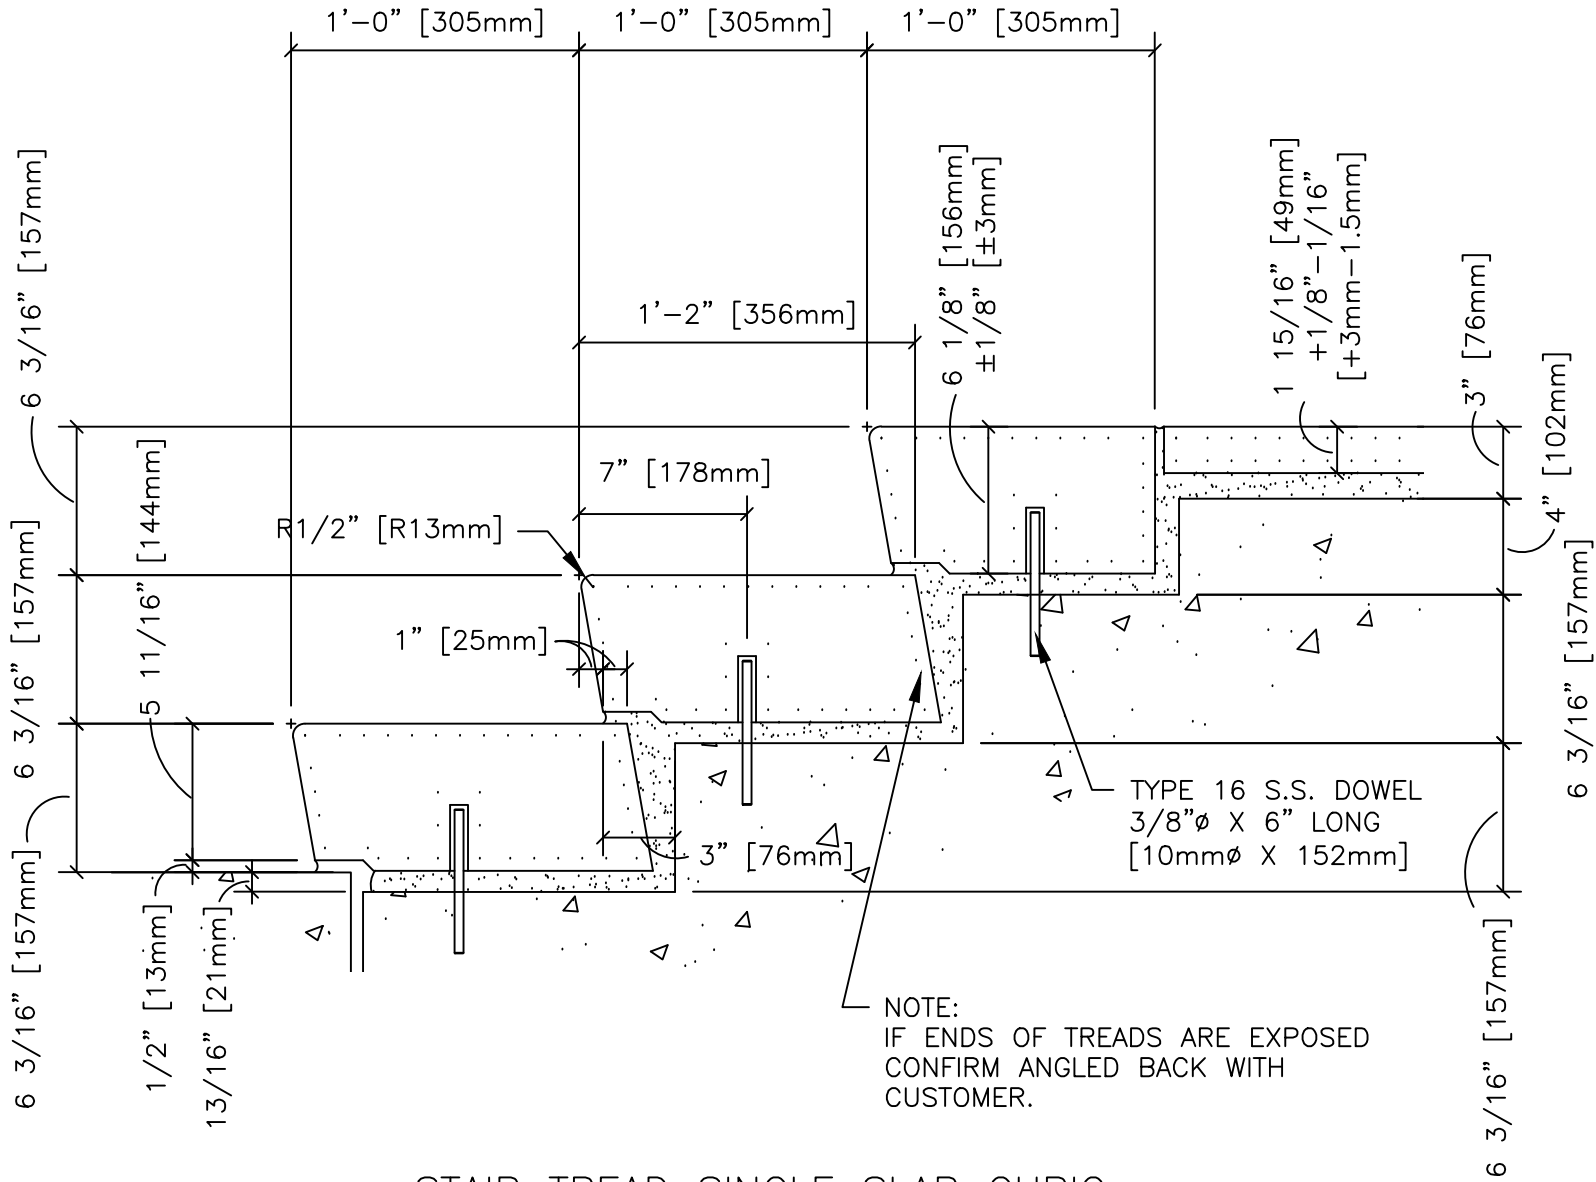

STAIR TREAD SINGLE SLAB CUBIC
ALTERNATE PROFILE

NOTE:
IF ENDS OF TREADS ARE EXPOSED
CONFIRM ANGLED BACK WITH
CUSTOMER.

TYPE 16 S.S. DOWEL
3/8"Ø X 6" LONG
[10mmØ X 152mm]

DESCRIPTION:

STAIR TREAD CUBIC
ALTERNATE PROFILE

SCALE:

1 1/2" = 1'-0"

DRAWN BY:

LB/KM

DATE:

8-20-13



COLDSPRING[™]

17482 GRANITE WEST ROAD, COLD SPRING, MN 56320-4578
PHONE (320) 685-3621, FAX (320) 685-5052
WWW.COLDSPRINGUSA.COM