


ANCHORING DETAILS ARE FOR REFERENCE ONLY. FINAL SPECIFICATIONS AND DETAILS SHOULD BE APPROVED BY A LICENSED ENGINEER.

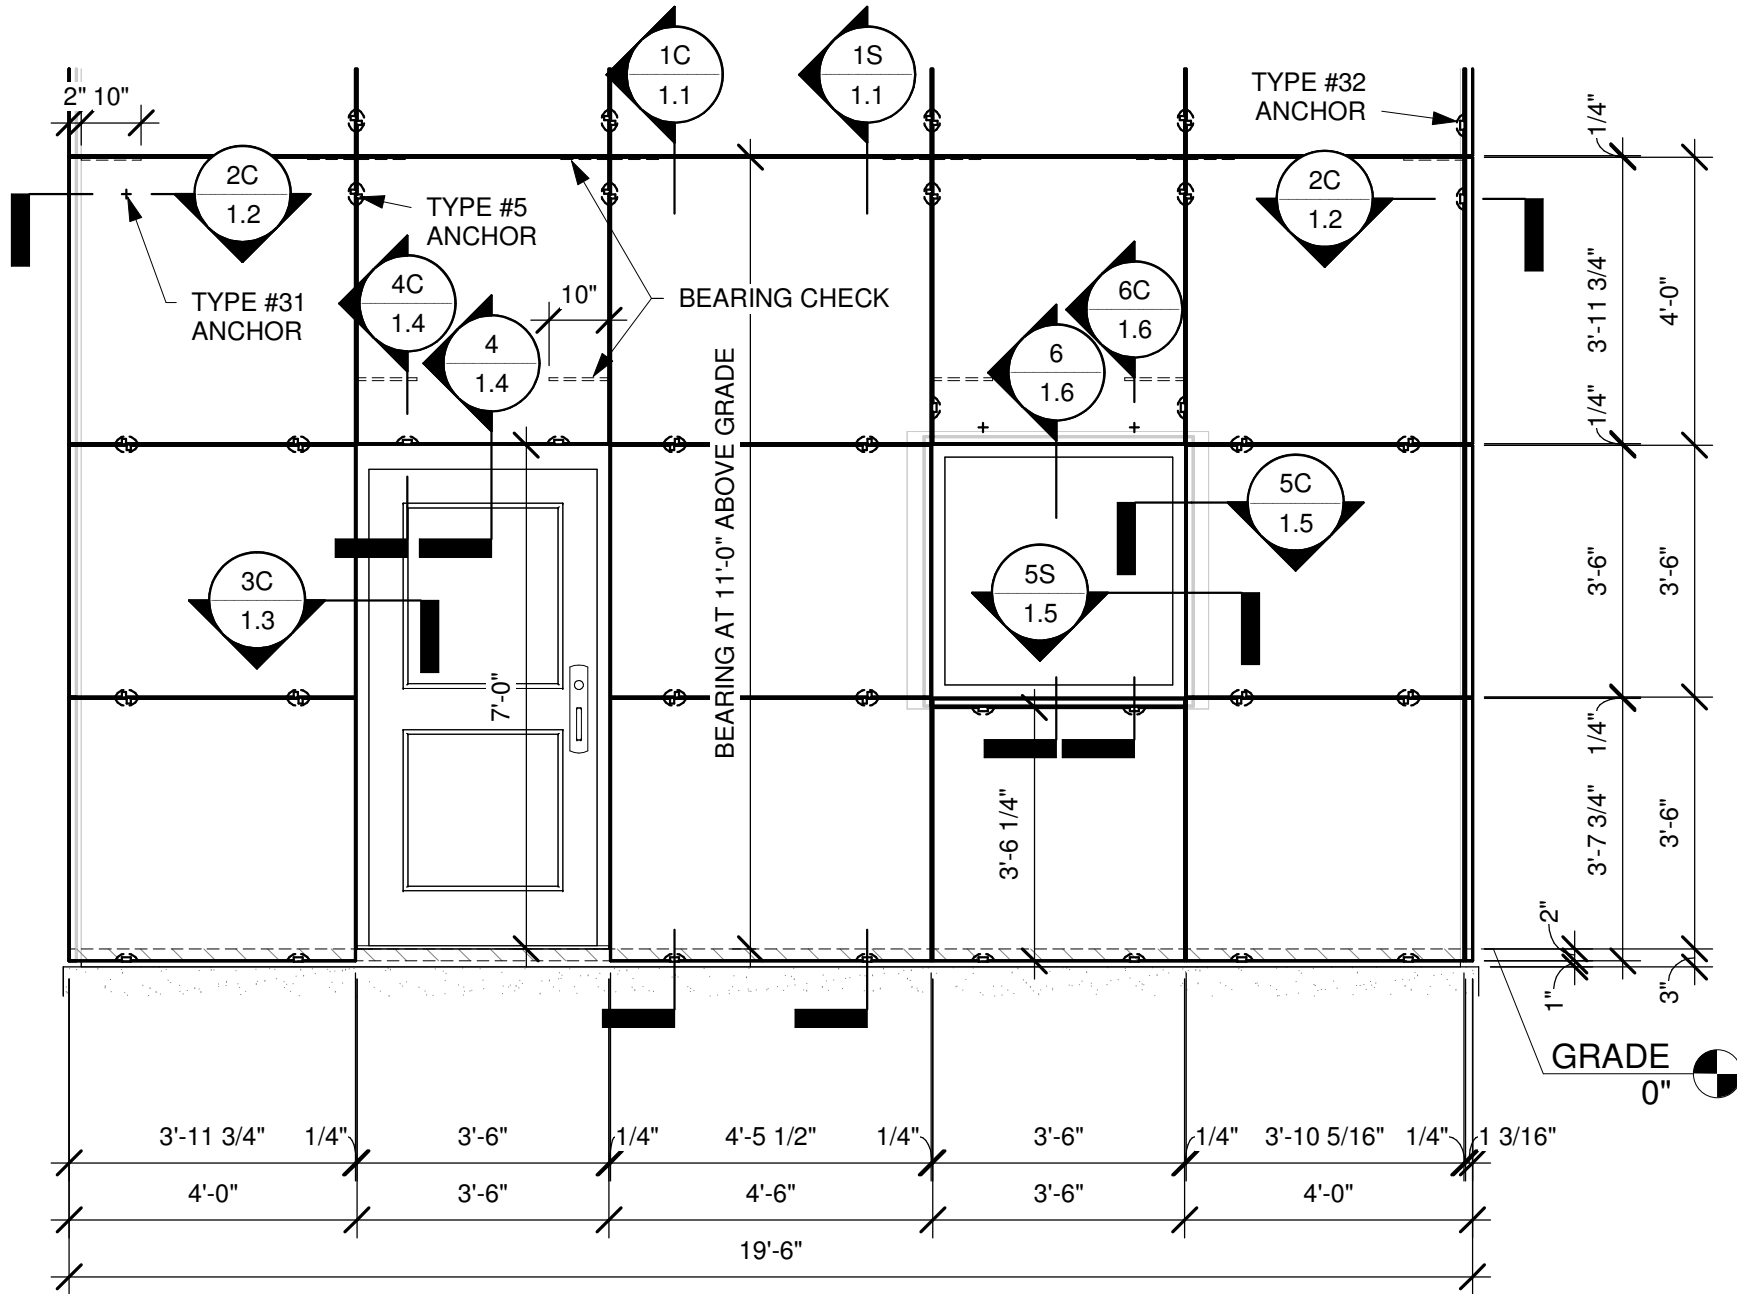

0 EXAMPLE EXTERIOR WALL ELEVATION (30mm)
SCALE: 3/8" = 1'-0"

DR-040 (10Feb25)

COLDSRING®
 17482 GRANITE WEST ROAD, COLD SPRING, MN 56320
 PHONE 320.685.3621 | WWW.COLDSRINGUSA.COM

DESCRIPTION: EXAMPLE EXTERIOR WALL - ELEVATION	
SHEET #: 1.0	SCALE: As indicated
DRAWN BY: DM	DATE: 3/7/2025