


ANCHORING DETAILS ARE FOR REFERENCE ONLY. FINAL SPECIFICATIONS AND DETAILS SHOULD BE APPROVED BY A LICENSED ENGINEER.

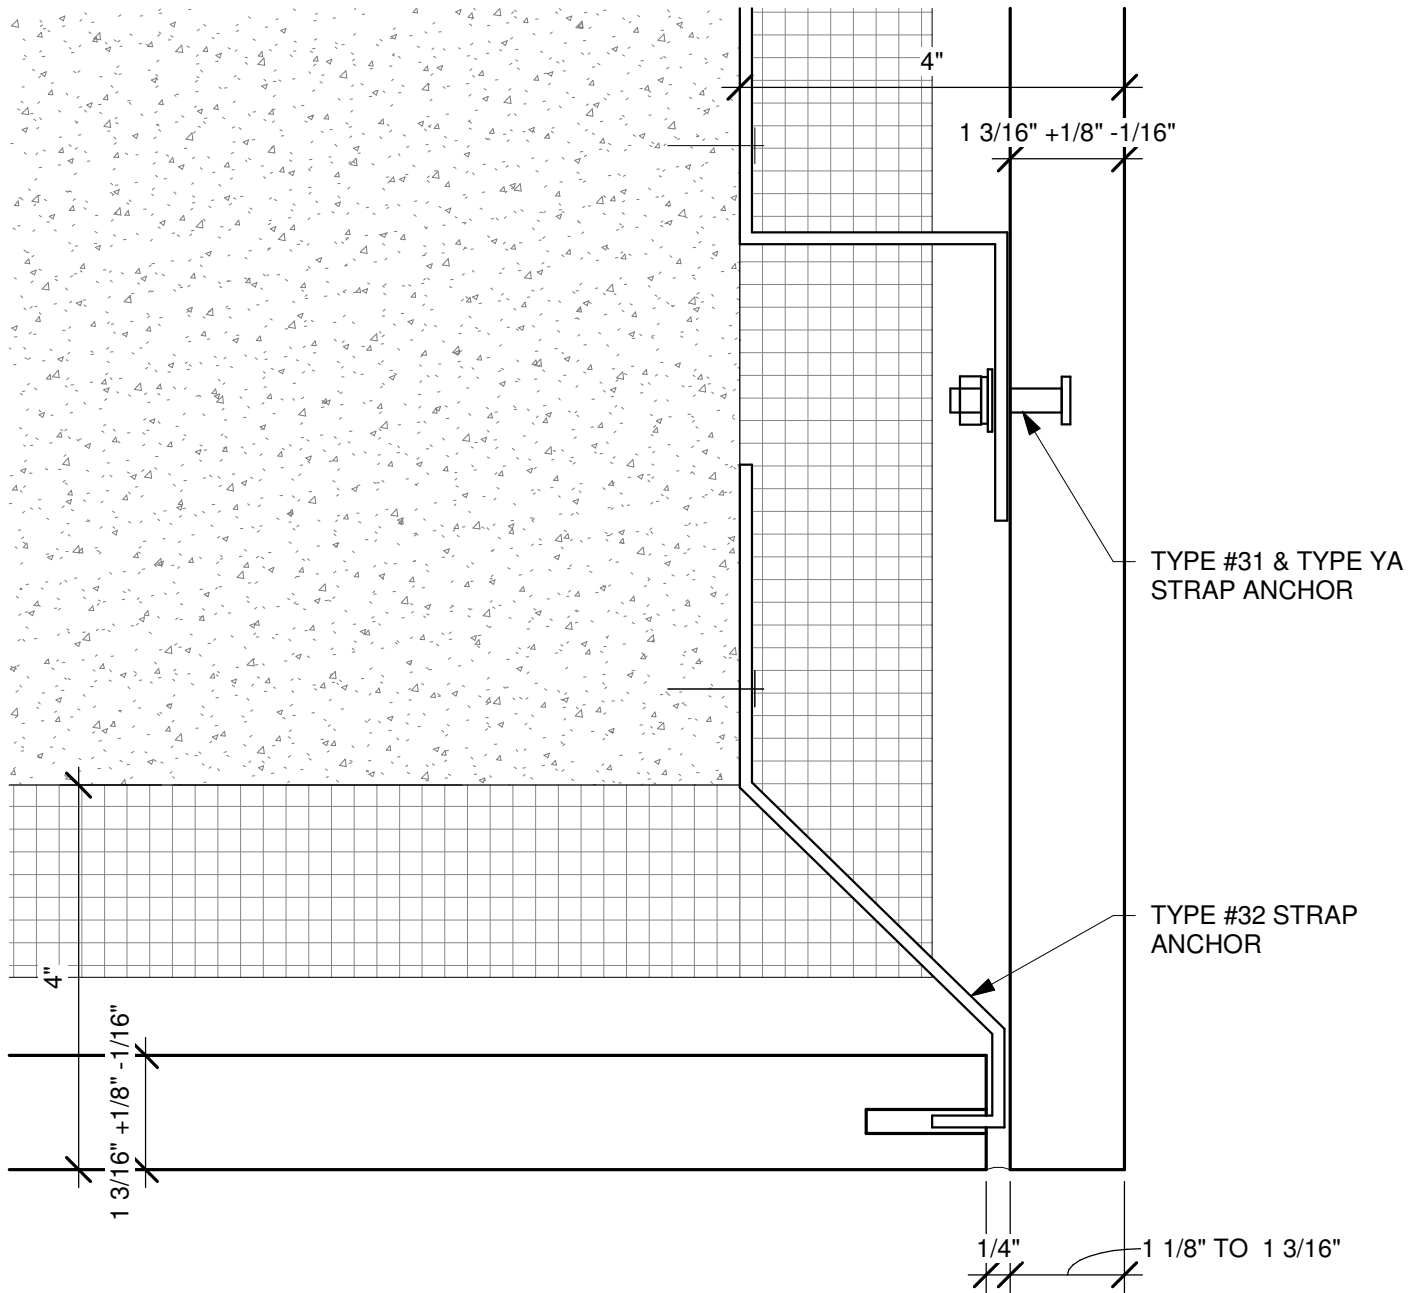

2C CORNER DETAIL
SCALE: 6" = 1'-0"

DR-040 (10Feb25)

DESCRIPTION:

EXAMPLE EXTERIOR WALL - (30mm) CORNER DETAIL

SHEET #:
1.2

SCALE:
As indicated

DRAWN BY:
DM

DATE:
3/7/2025



COLDSPRING®

17482 GRANITE WEST ROAD, COLD SPRING, MN 56320
PHONE 320.685.3621 | WWW.COLDSPRINGUSA.COM