


ANCHORING DETAILS ARE FOR REFERENCE ONLY. FINAL SPECIFICATIONS AND DETAILS SHOULD BE APPROVED BY A LICENSED ENGINEER.

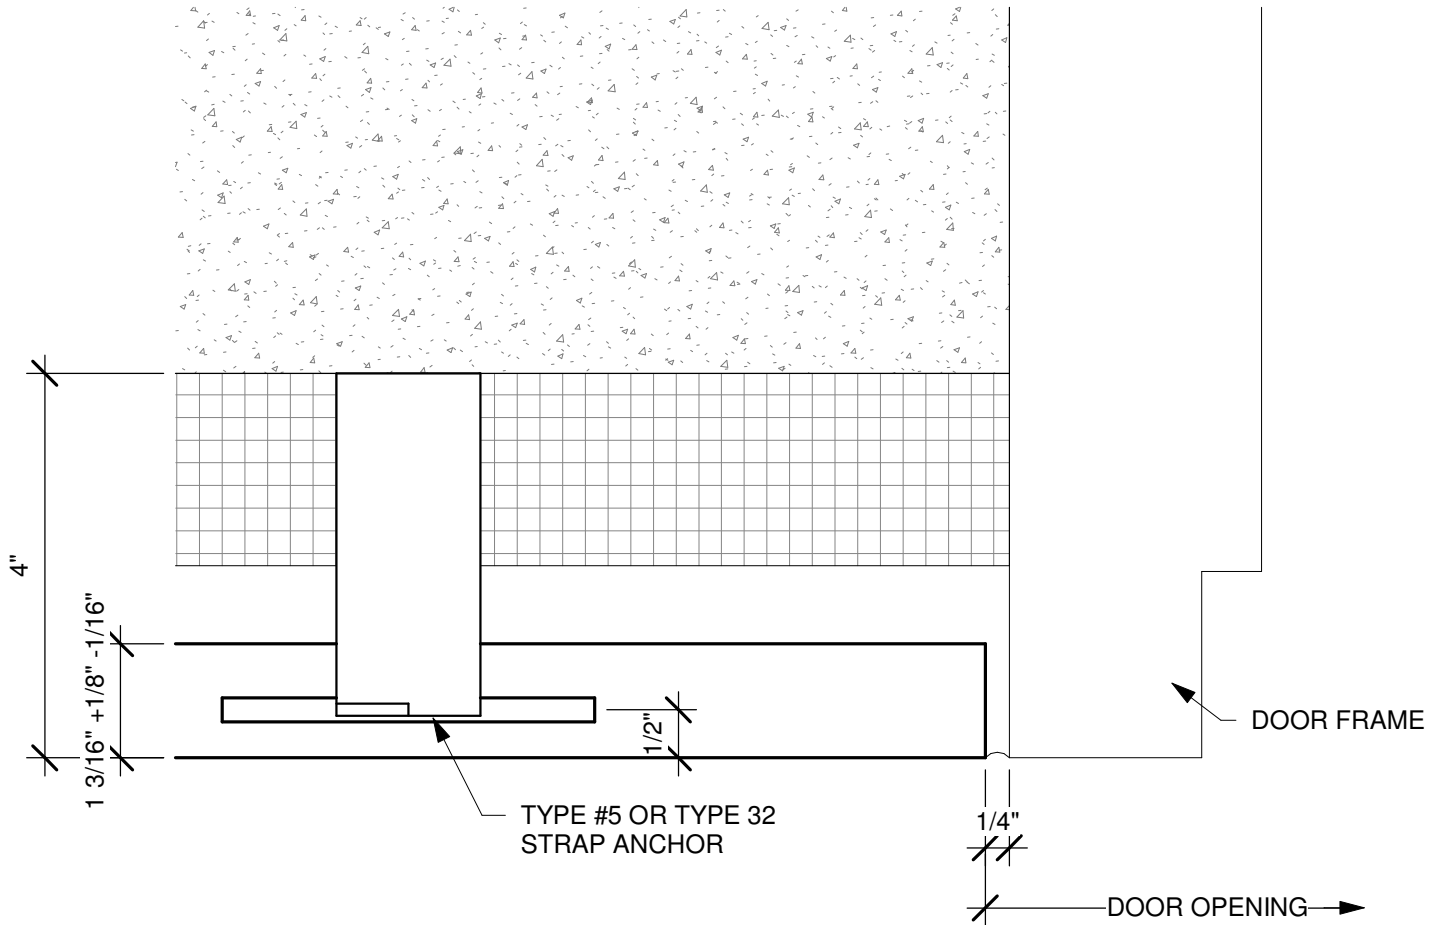

3C EXAMPLE EXTERIOR DOOR DETAIL (CONC)  
SCALE: 6" = 1'-0"

DR-040 (10Feb25)

2" MIN SETTING SPACE FOR 1 3/16" THICKNESS, 2 1/2" MIN WITH BEARING  
SETTING SPACE GREATER THAN 6" WILL REQUIRE CUSTOM ANCHORS

**DESCRIPTION:**

EXAMPLE EXTERIOR WALL - (30mm) DOOR PLAN DETAIL

**SHEET #:**  
1.3

**SCALE:**  
As indicated

**DRAWN BY:**  
DM

**DATE:**  
3/7/2025



**COLDSPRING®**

17482 GRANITE WEST ROAD, COLD SPRING, MN 56320  
PHONE 320.685.3621 | WWW.COLDSPRINGUSA.COM