
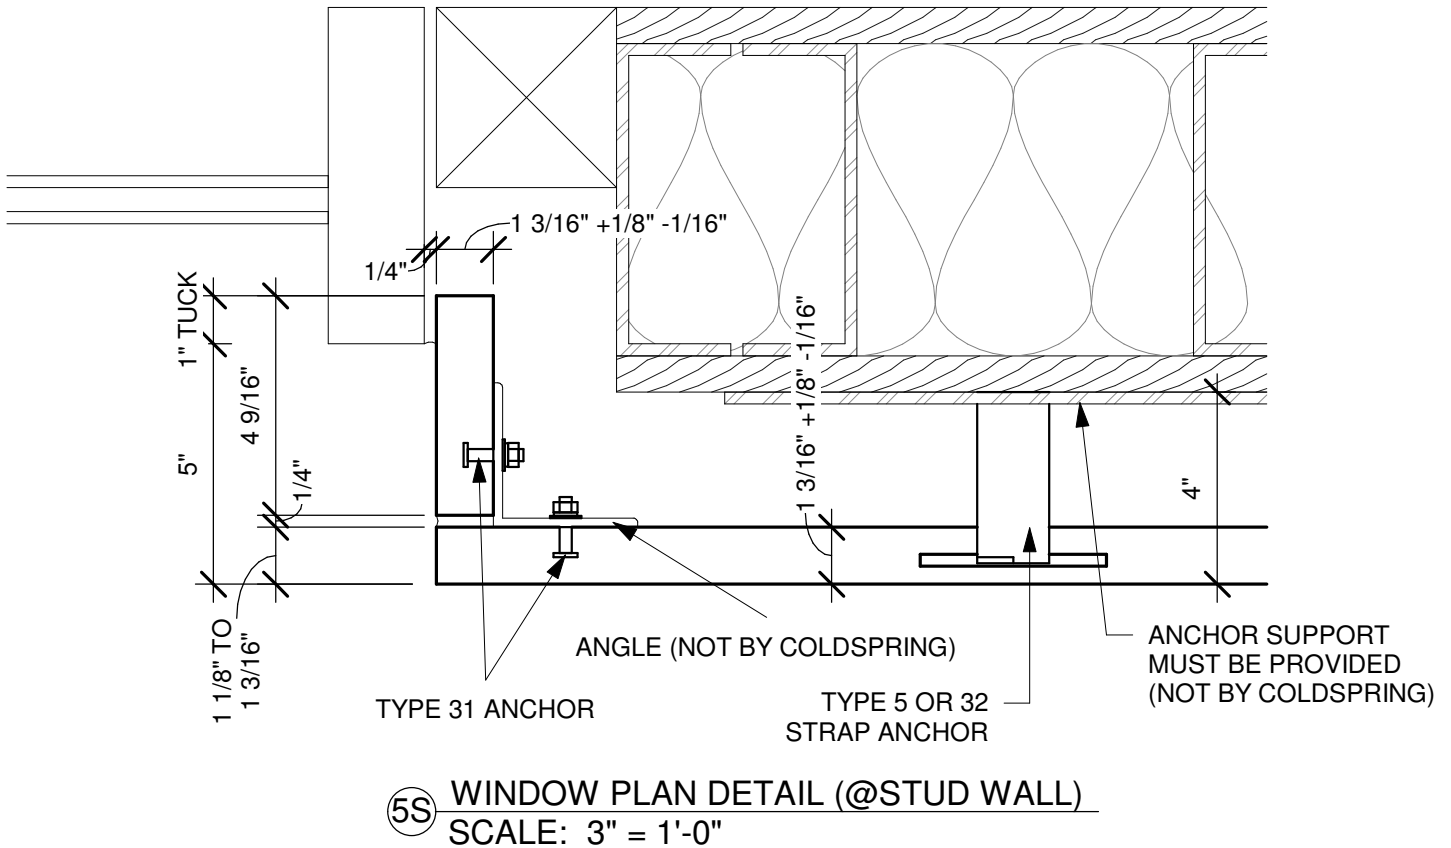


ANCHORING DETAILS ARE FOR REFERENCE ONLY. FINAL SPECIFICATIONS AND DETAILS SHOULD BE APPROVED BY A LICENSED ENGINEER.

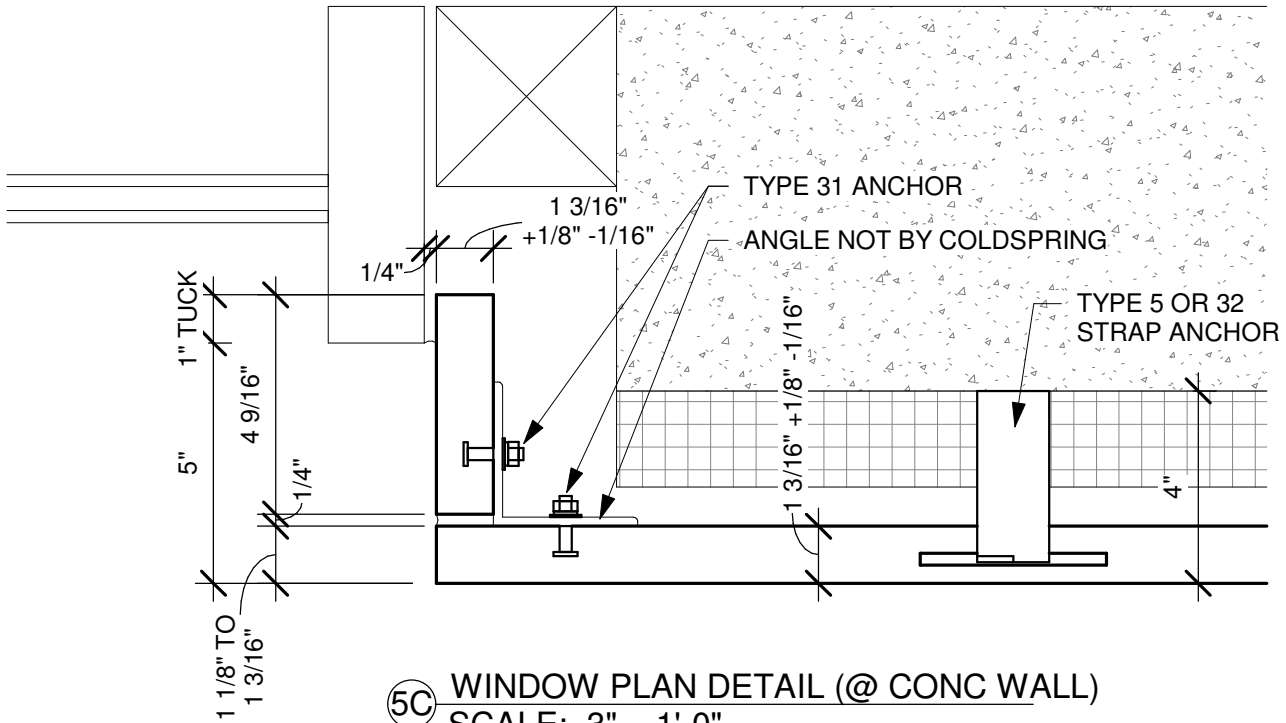

DR-040 (10Feb25)

**DESCRIPTION:**

EXAMPLE EXTERIOR WALL - (30mm) WINDOW PLAN DETAIL

**SHEET #:**  
1.5

**SCALE:**  
As indicated

**DRAWN BY:**  
DM

**DATE:**  
3/7/2025



**COLDSRING®**

17482 GRANITE WEST ROAD, COLD SPRING, MN 56320  
PHONE 320.685.3621 | WWW.COLDSRINGUSA.COM