


ANCHORING DETAILS ARE FOR REFERENCE ONLY. FINAL SPECIFICATIONS AND DETAILS SHOULD BE APPROVED BY A LICENSED ENGINEER.

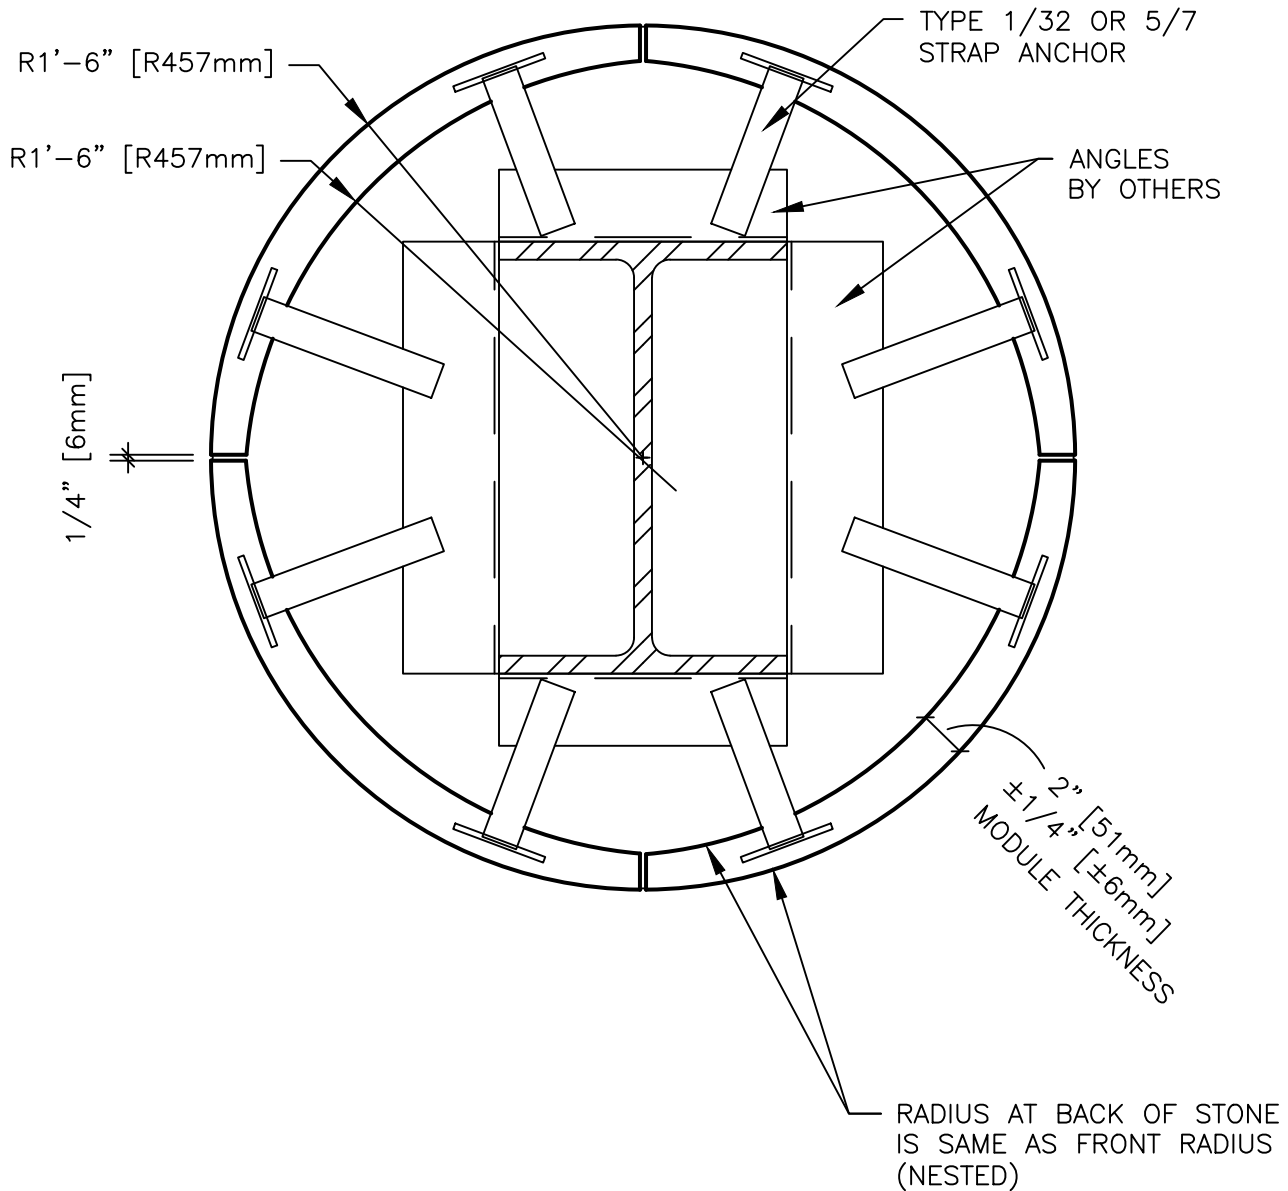

PLAN – COLUMN COVER RADIAL NESTED  
BEAM & ANGLE BACKUP

DR-040(10Feb25)

**DESCRIPTION:**

COLUMN COVER RADIAL NESTED  
BEAM & ANGLE BACKUP

**SHEET #:**

**SCALE:**

1 1/2" = 1'-0"

**DRAWN BY:**

LB/KM

**DATE:**

3/4/2025



**COLDSPRING®**

17482 GRANITE WEST ROAD, COLD SPRING, MN 56320  
PHONE 320.685.3621 | WWW.COLDSPRINGUSA.COM