


ANCHORING DETAILS ARE FOR REFERENCE ONLY. FINAL SPECIFICATIONS AND DETAILS SHOULD BE APPROVED BY A LICENSED ENGINEER.

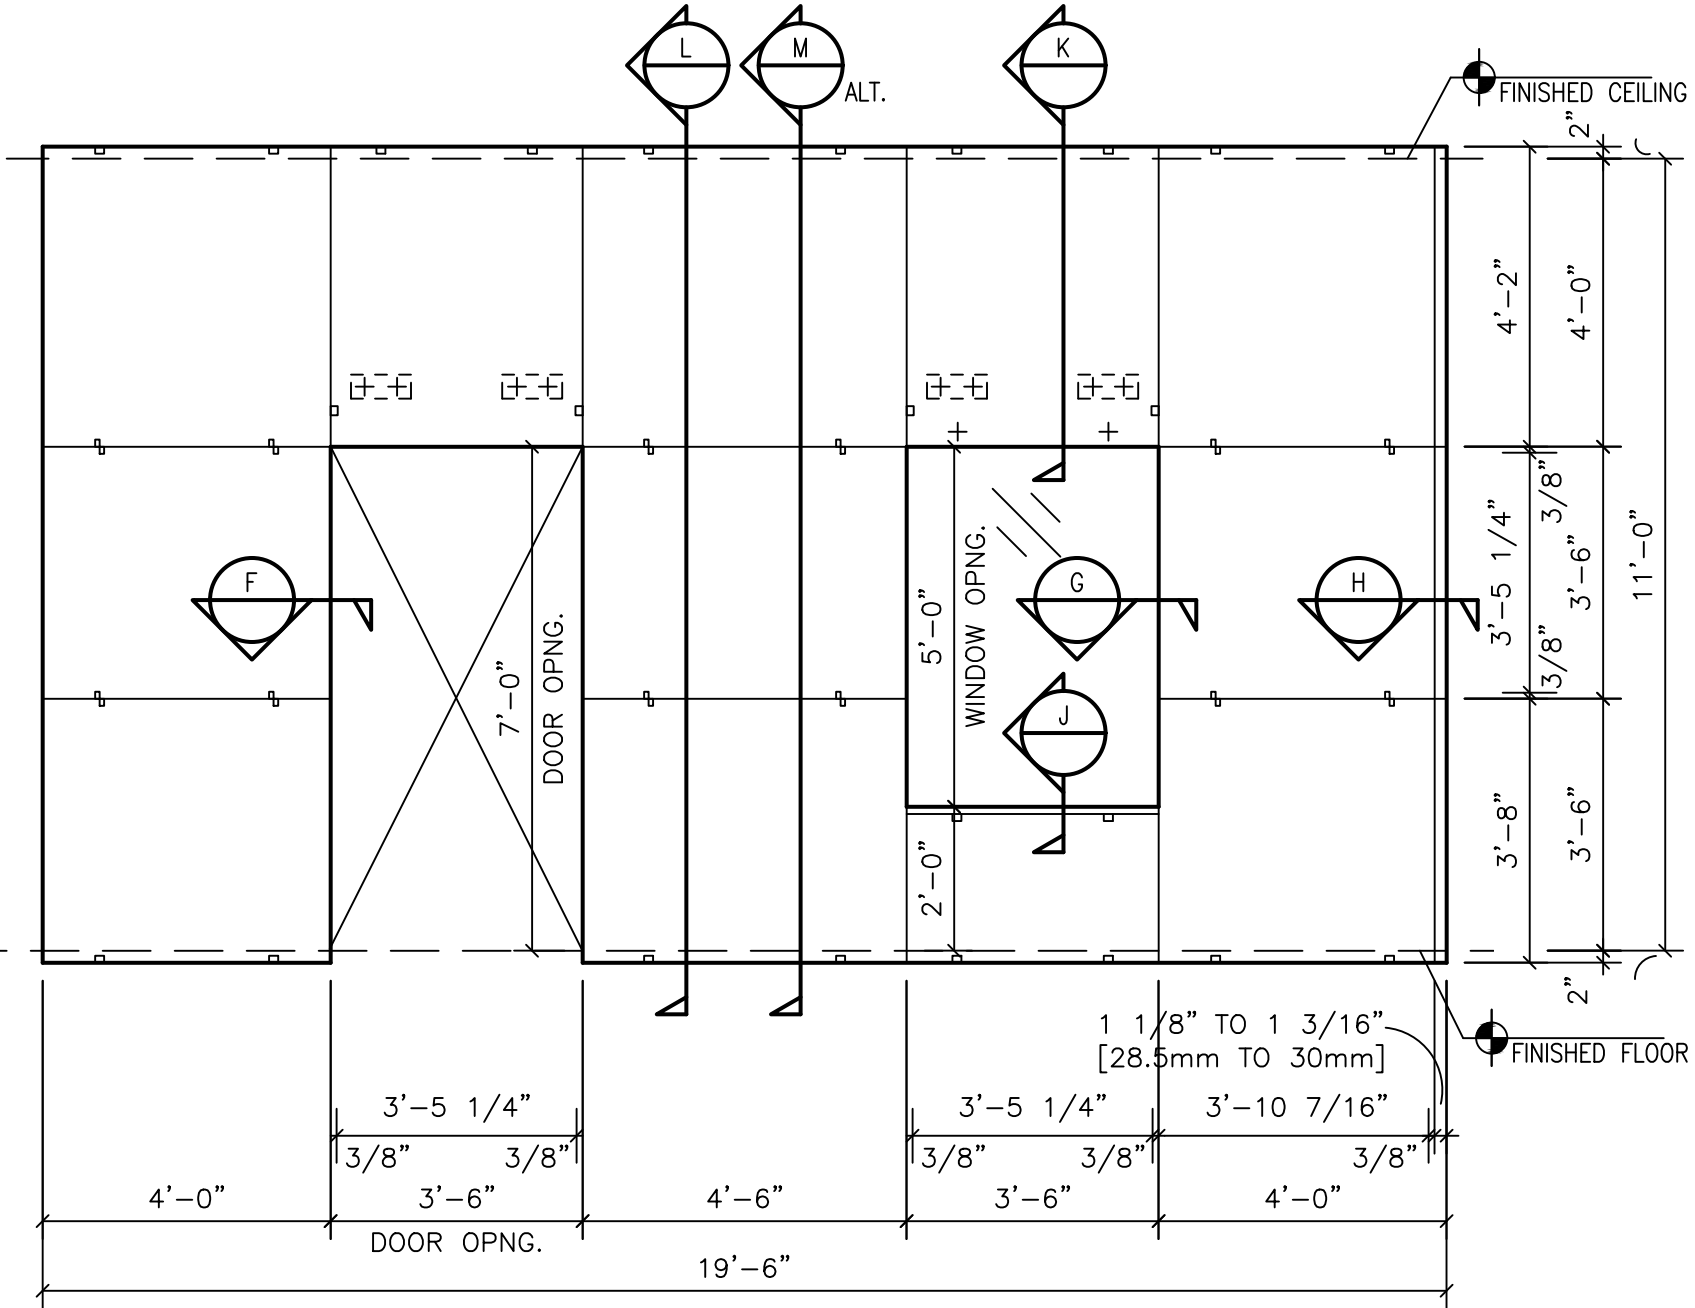

DR-040(10Feb25)

**COLDSPRING®**  
 17482 GRANITE WEST ROAD, COLD SPRING, MN 56320  
 PHONE 320.685.3621 | WWW.COLDSPRINGUSA.COM

<b>DESCRIPTION:</b> EXAMPLE INTERIOR WALL ELEVATION 30mm	
<b>SHEET #:</b>	<b>SCALE:</b> 3/8" = 1'-0"
<b>DRAWN BY:</b> LB/KM	<b>DATE:</b> 3/6/2025