


ANCHORING DETAILS ARE FOR REFERENCE ONLY. FINAL SPECIFICATIONS AND DETAILS SHOULD BE APPROVED BY A LICENSED ENGINEER.

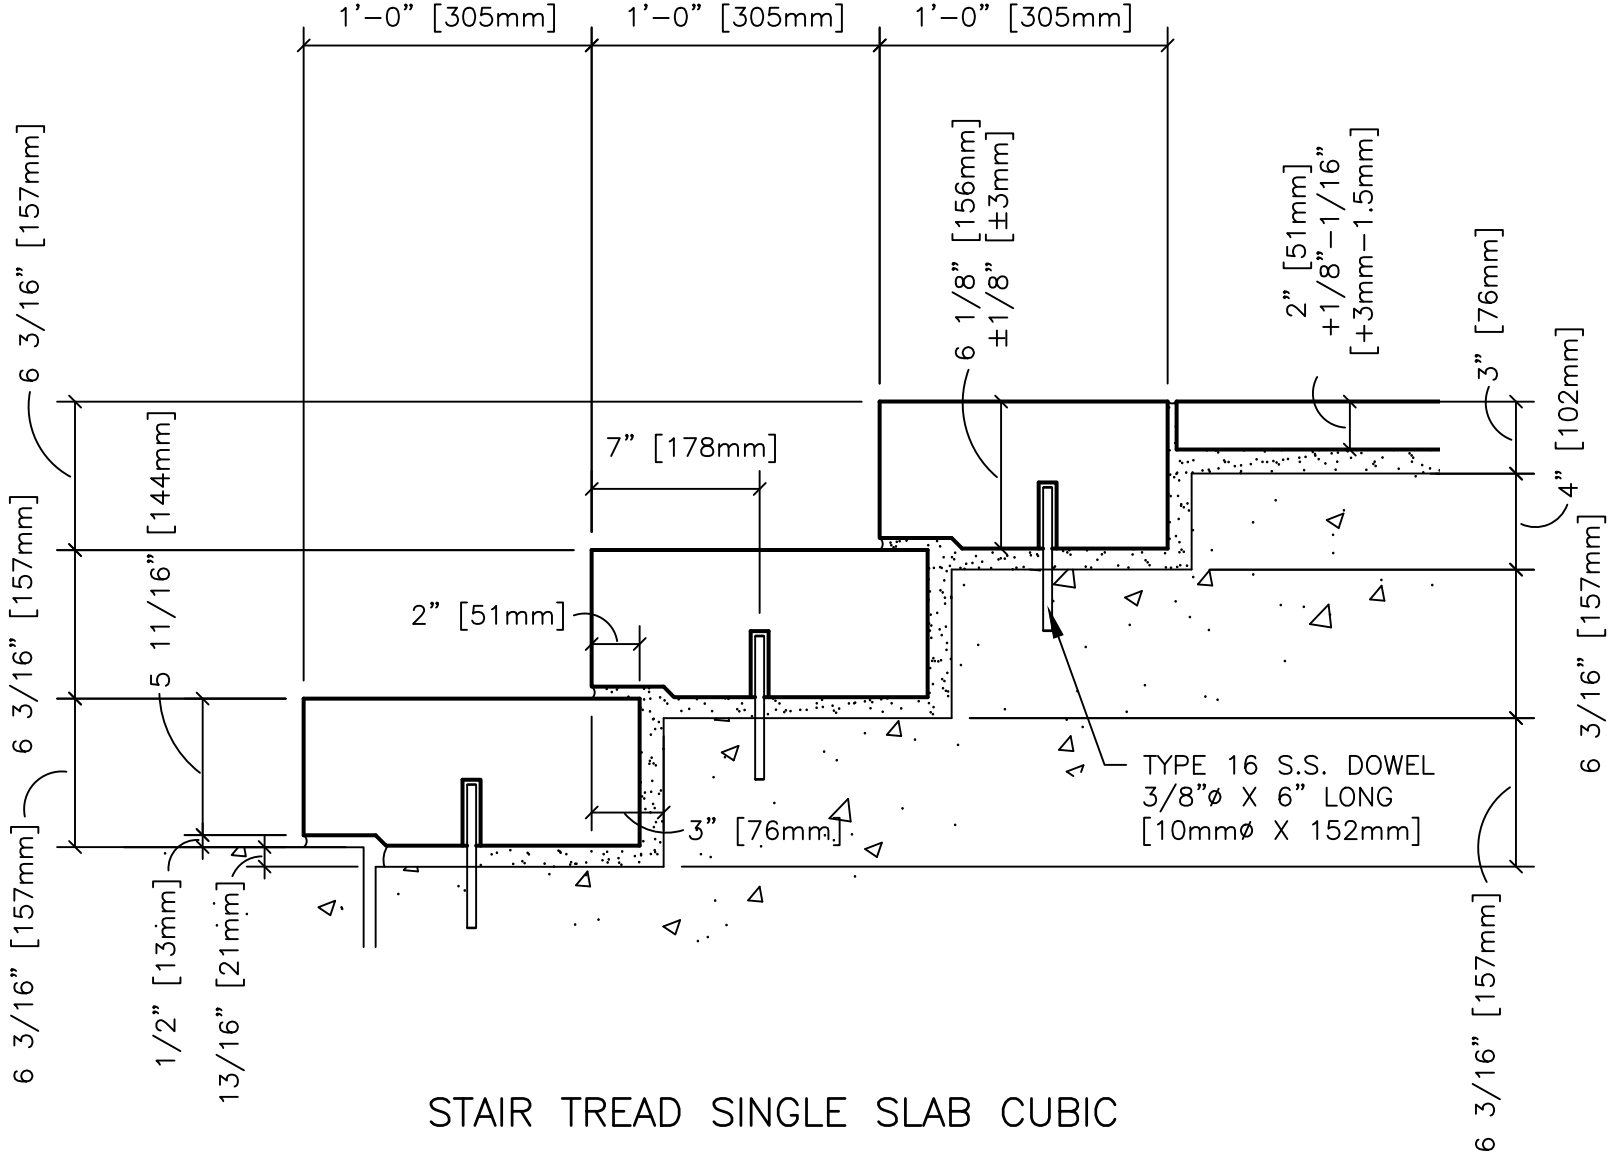

DR-040(10Feb25)

DESCRIPTION: STAIR TREAD CUBIC

SHEET #:

SCALE: 1 1/2" = 1'-0"

DRAWN BY: LB/KM

DATE: 3/5/2025



COLDSPRING®

17482 GRANITE WEST ROAD, COLD SPRING, MN 56320
PHONE 320.685.3621 | WWW.COLDSPRINGUSA.COM