


ANCHORING DETAILS ARE FOR REFERENCE ONLY. FINAL SPECIFICATIONS AND DETAILS SHOULD BE APPROVED BY A LICENSED ENGINEER.

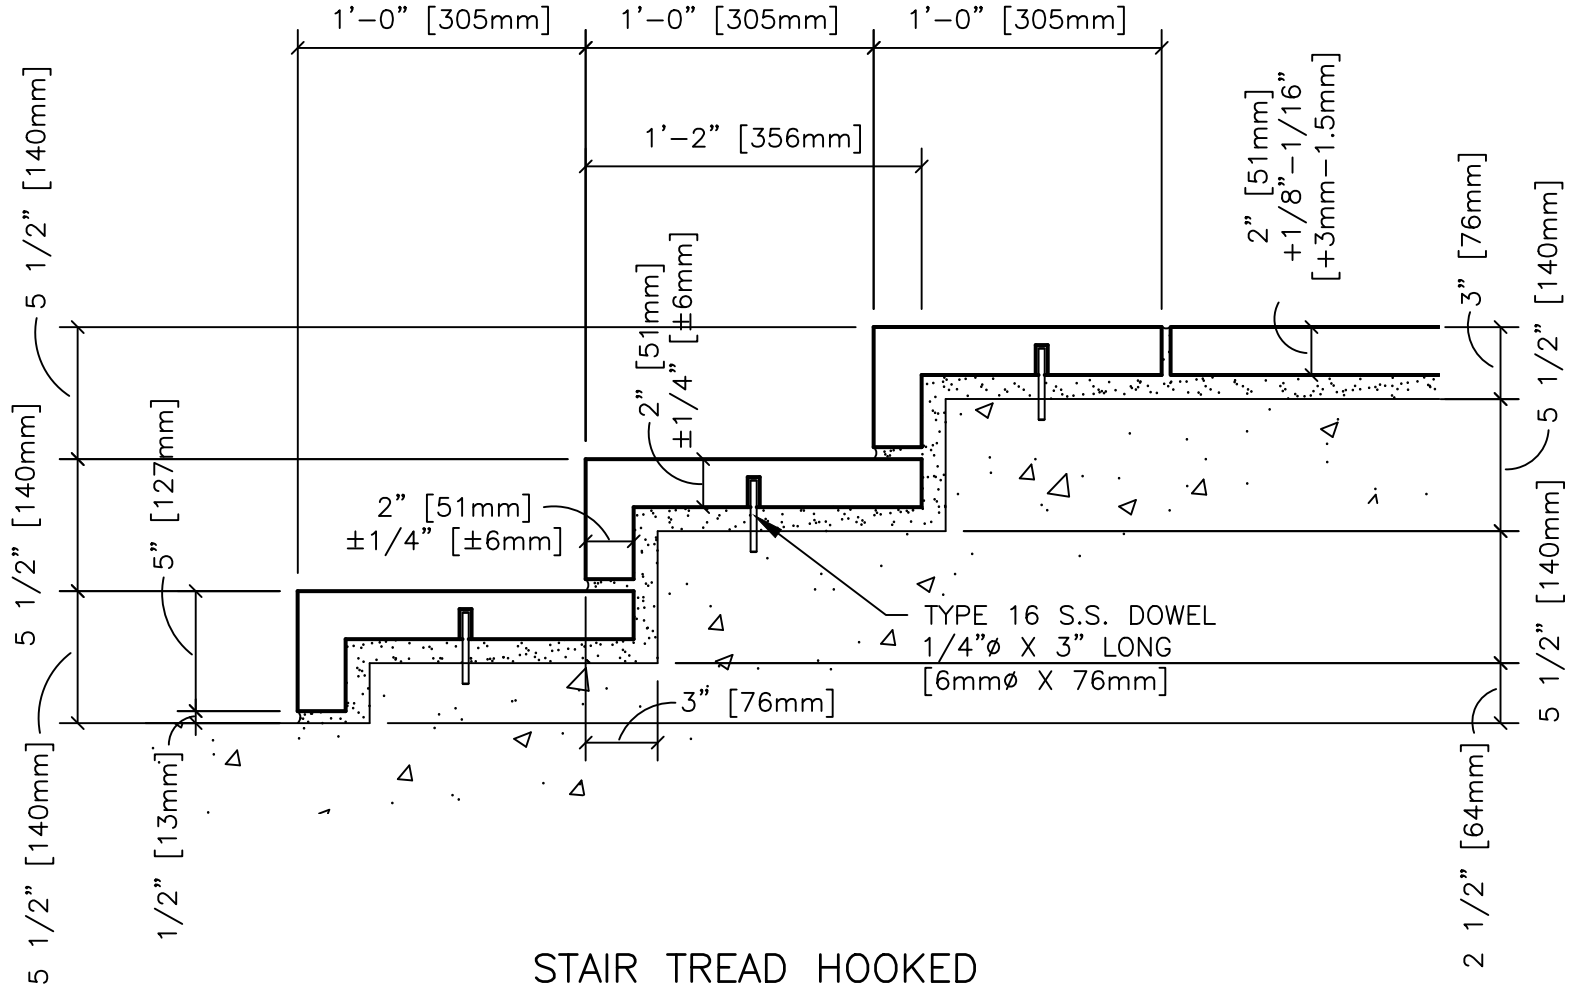

DR-040(10Feb25)

**DESCRIPTION:** STAIR TREAD HOOKED

**SHEET #:**

**SCALE:** 1 1/2" = 1'-0"

**DRAWN BY:** LB/KM

**DATE:** 3/5/2025



**COLDSPRING®**

17482 GRANITE WEST ROAD, COLD SPRING, MN 56320  
PHONE 320.685.3621 | WWW.COLDSPRINGUSA.COM