


ANCHORING DETAILS ARE FOR REFERENCE ONLY. FINAL SPECIFICATIONS AND DETAILS SHOULD BE APPROVED BY A LICENSED ENGINEER.

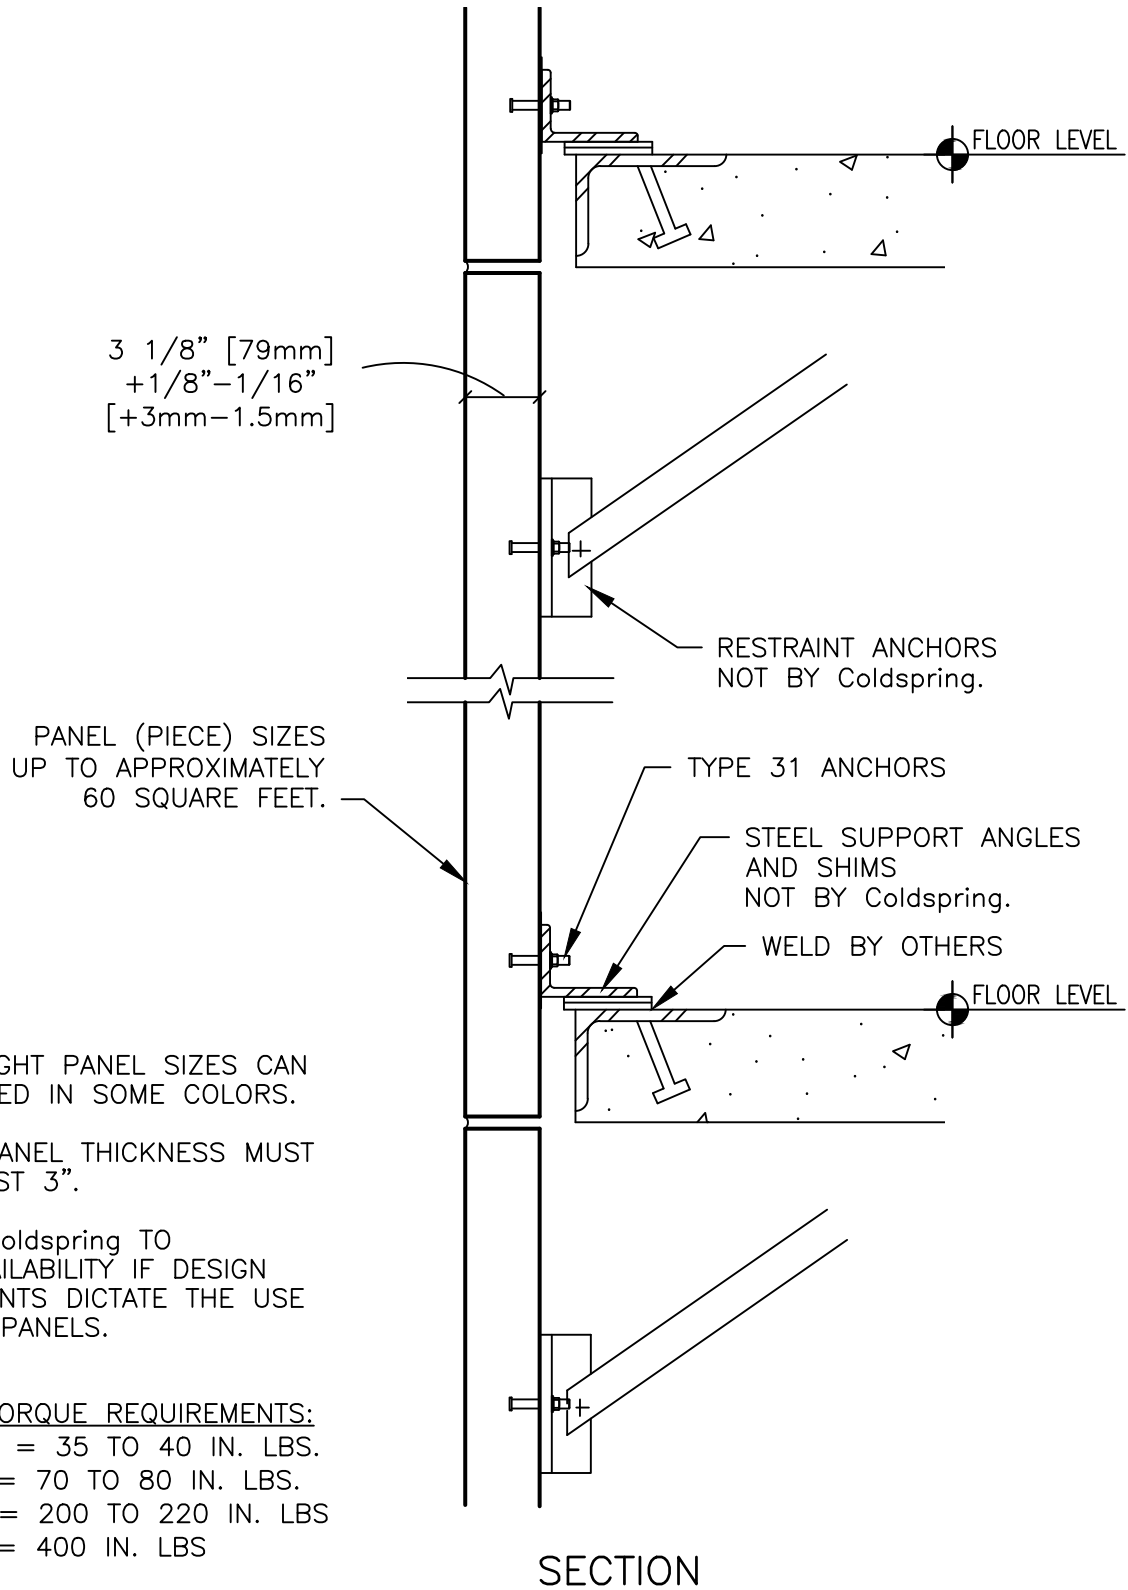

FLOOR HEIGHT PANEL SIZES CAN BE QUARRIED IN SOME COLORS.

NOMINAL PANEL THICKNESS MUST BE AT LEAST 3".

CONTACT Coldspring TO CHECK AVAILABILITY IF DESIGN REQUIREMENTS DICTATE THE USE OF LARGE PANELS.

TYPE 31 TORQUE REQUIREMENTS:  
 3/16" DIA. = 35 TO 40 IN. LBS.  
 1/4" DIA. = 70 TO 80 IN. LBS.  
 3/8" DIA. = 200 TO 220 IN. LBS  
 1/2" DIA. = 400 IN. LBS

DR-040(10Feb25)

**DESCRIPTION:**

STONE FACING WITH CLIP ANGLES AND EMBEDS  
3"

**SHEET #:**

**SCALE:**

1 1/2" = 1'-0"

**DRAWN BY:**

LB/KM

**DATE:**

3/7/2025



**COLDSRING®**

17482 GRANITE WEST ROAD, COLD SPRING, MN 56320  
 PHONE 320.685.3621 | WWW.COLDSRINGUSA.COM