


ANCHORING DETAILS ARE FOR REFERENCE ONLY. FINAL SPECIFICATIONS AND DETAILS SHOULD BE APPROVED BY A LICENSED ENGINEER.

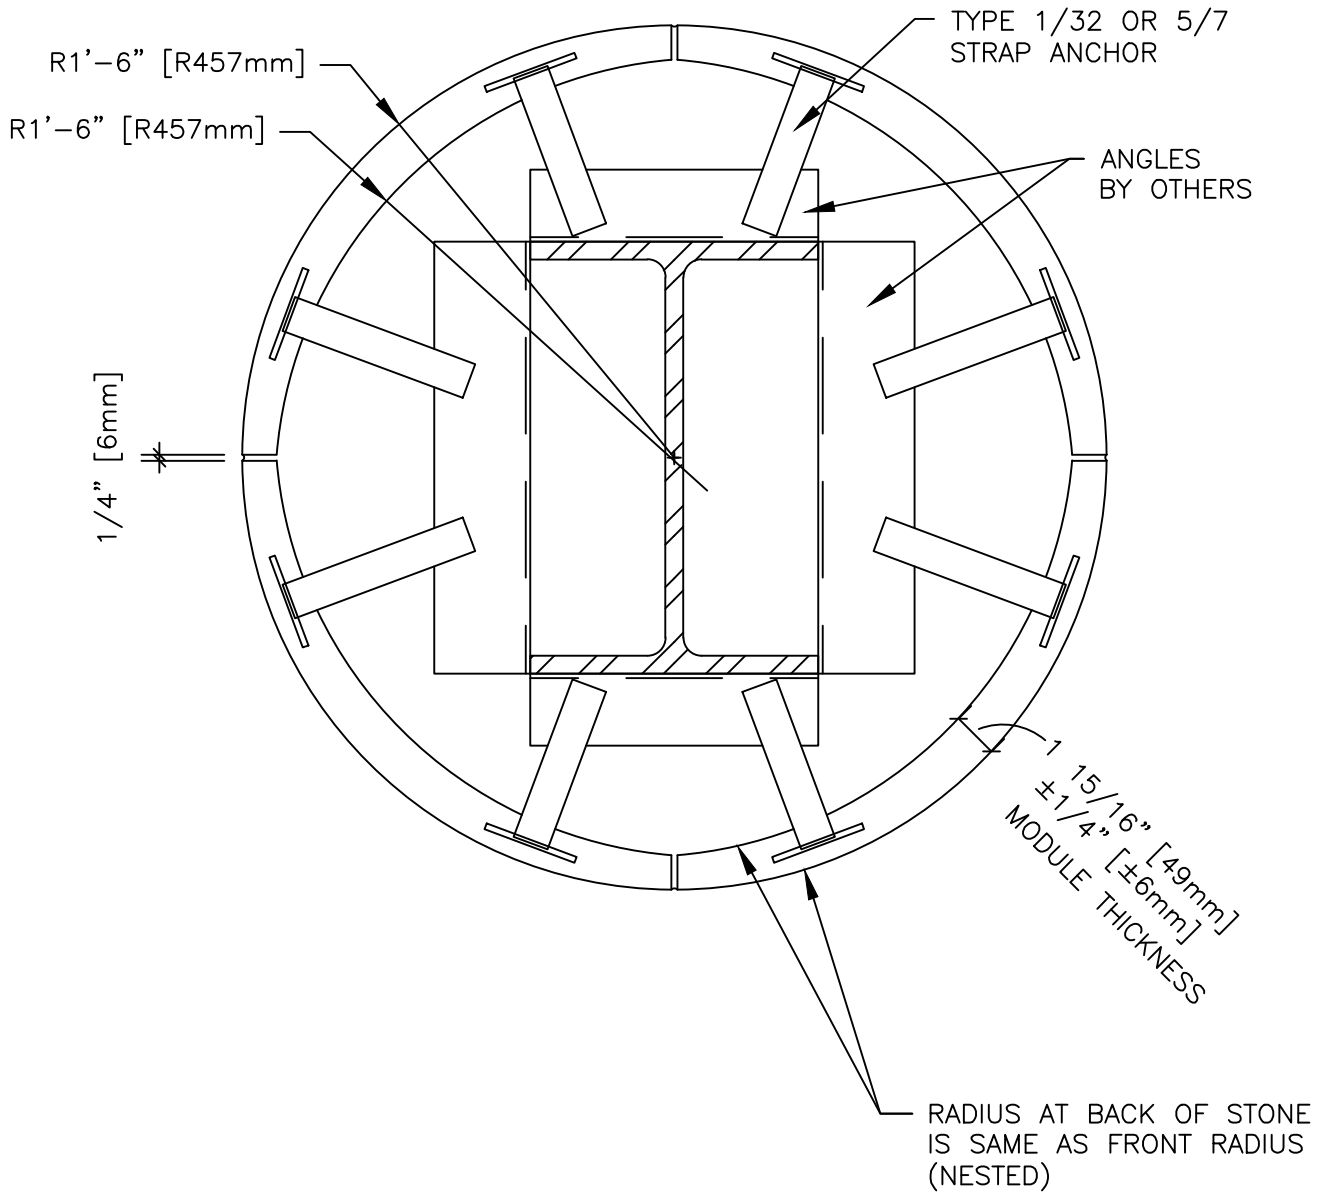

PLAN — COLUMN COVER RADIAL NESTED BEAM & ANGLE BACKUP

DESCRIPTION:

COLUMN COVER RADIAL NESTED BEAM & ANGLE BACKUP

SCALE:

1 1/2" = 1'-0"

DRAWN BY:

LB/KM

DATE:

4-2-2020



**COLDSPRING™**

17482 GRANITE WEST ROAD, COLD SPRING, MN 56320-4578  
 PHONE (320) 685-3621, FAX (320) 685-5052  
 WWW.COLDSPRINGUSA.COM