


ANCHORING DETAILS ARE FOR REFERENCE ONLY. FINAL SPECIFICATIONS AND DETAILS SHOULD BE APPROVED BY A LICENSED ENGINEER.

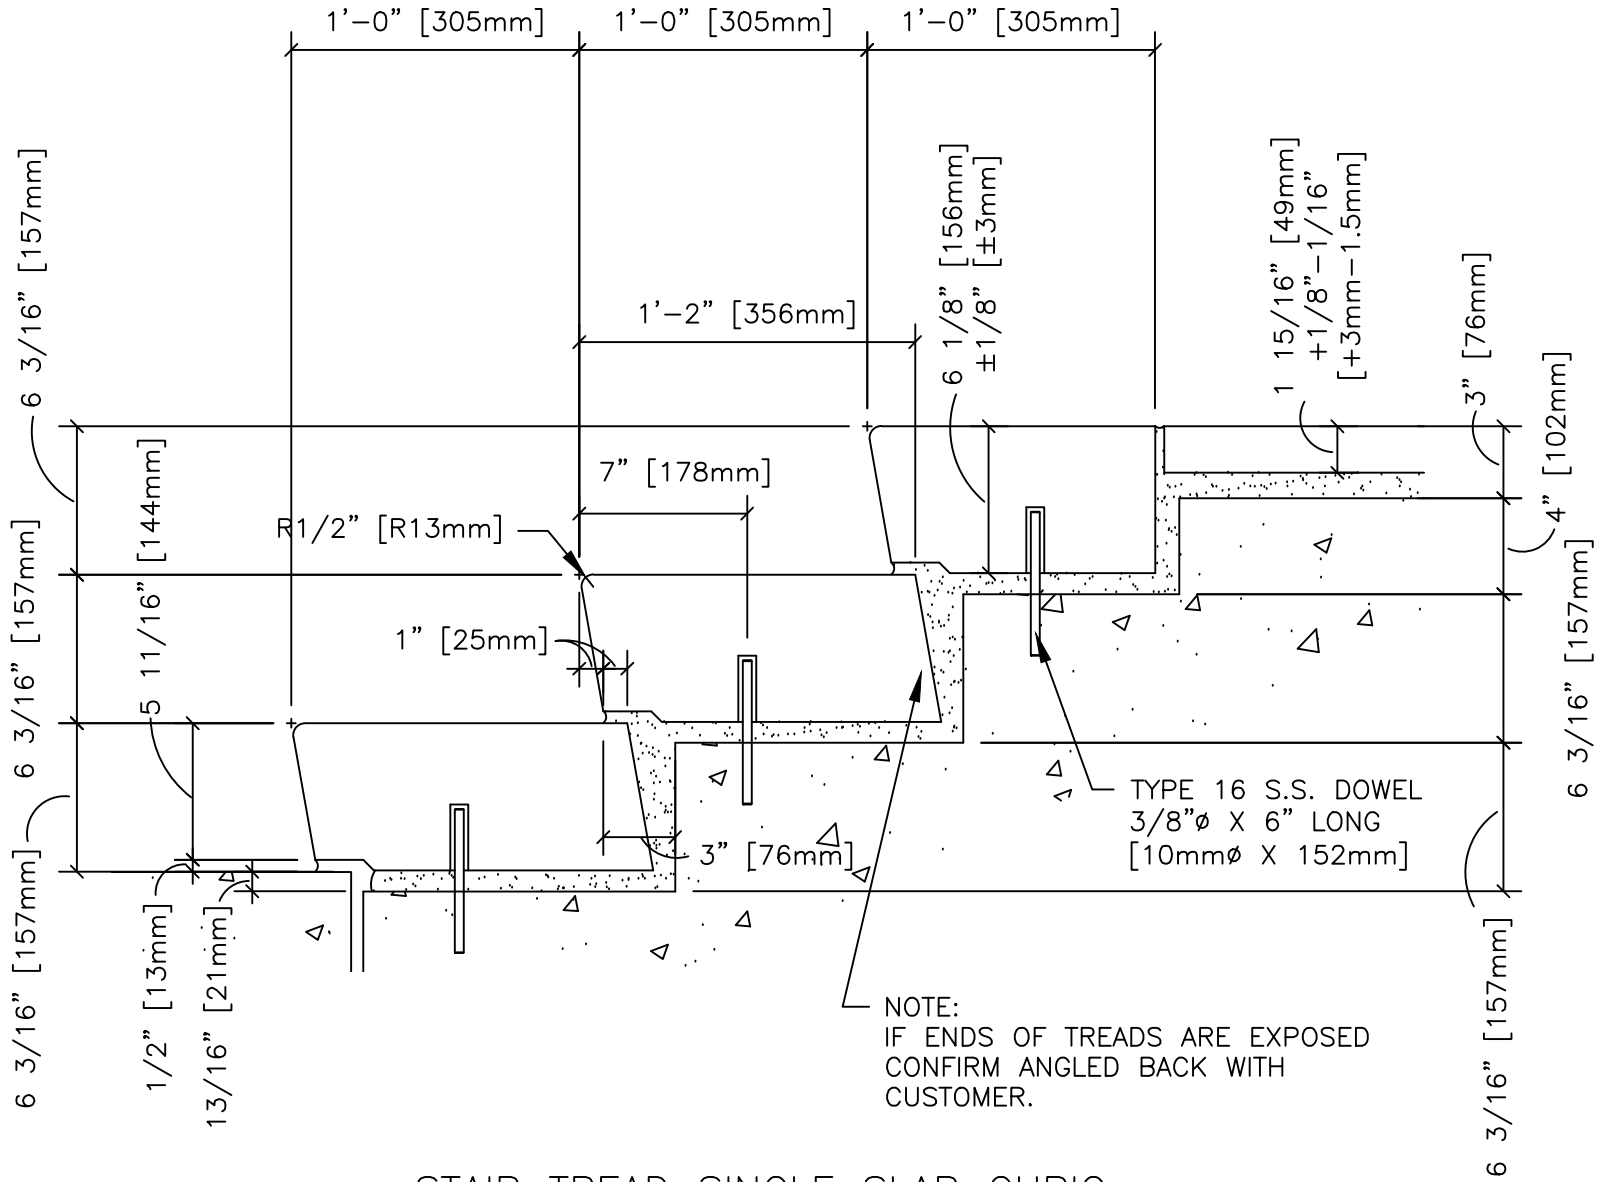

STAIR TREAD SINGLE SLAB CUBIC
ALTERNATE PROFILE

COLDSPRING™

17482 GRANITE WEST ROAD, COLD SPRING, MN 56320-4578
PHONE (320) 685-3621, FAX (320) 685-5052
WWW.COLDSPRINGUSA.COM

DESCRIPTION: STAIR TREAD CUBIC ALTERNATE PROFILE		DATE: 4-6-2020
SCALE: 1 1/2" = 1'-0"	DRAWN BY: LB/KM	