



ANCHORING DETAILS ARE FOR REFERENCE ONLY. FINAL SPECIFICATIONS AND DETAILS SHOULD BE APPROVED BY A LICENSED ENGINEER.

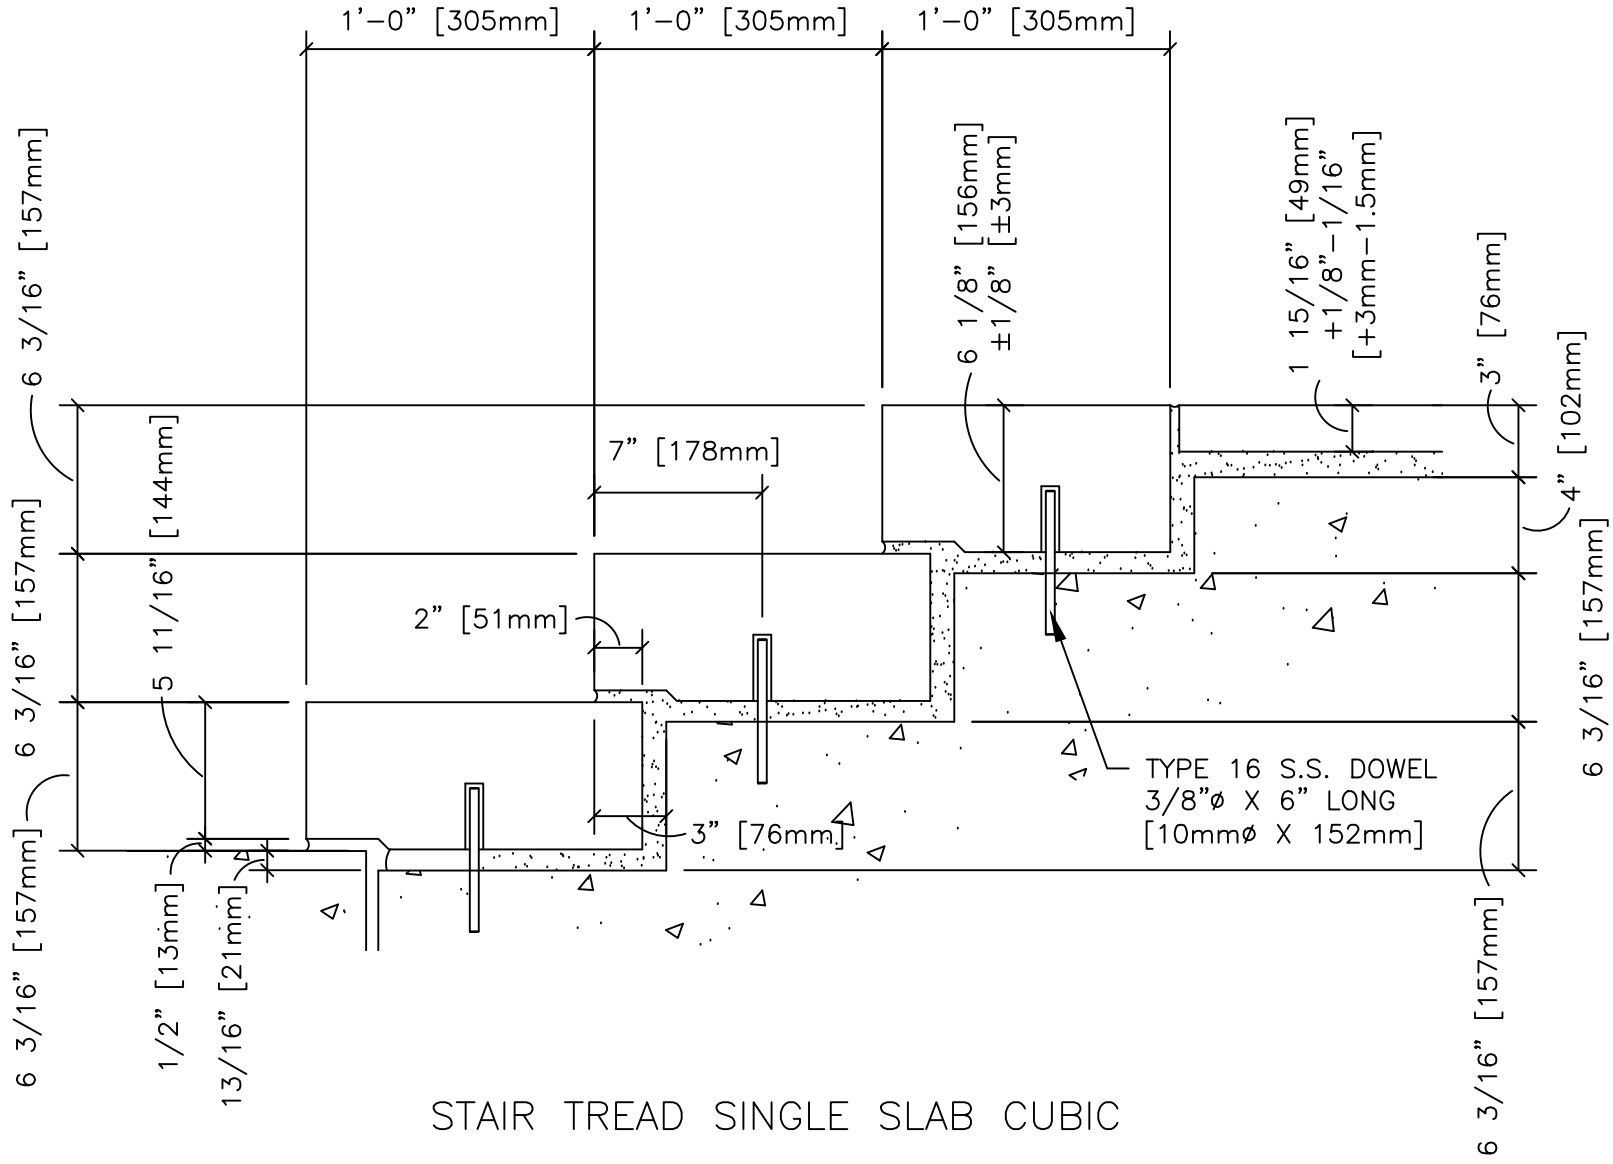

STAIR TREAD SINGLE SLAB CUBIC

 COLDSPRING™ <small>17482 GRANITE WEST ROAD, COLD SPRING, MN 56320-4578 PHONE (320) 685-3621, FAX (320) 685-5052 WWW.COLDSPRINGUSA.COM</small>		
		DESCRIPTION: STAIR TREAD CUBIC
SCALE: 1 1/2" = 1'-0"	DRAWN BY: LB/KM	DATE: 4-6-2020