


LAYOUT IS FOR REFERENCE ONLY.

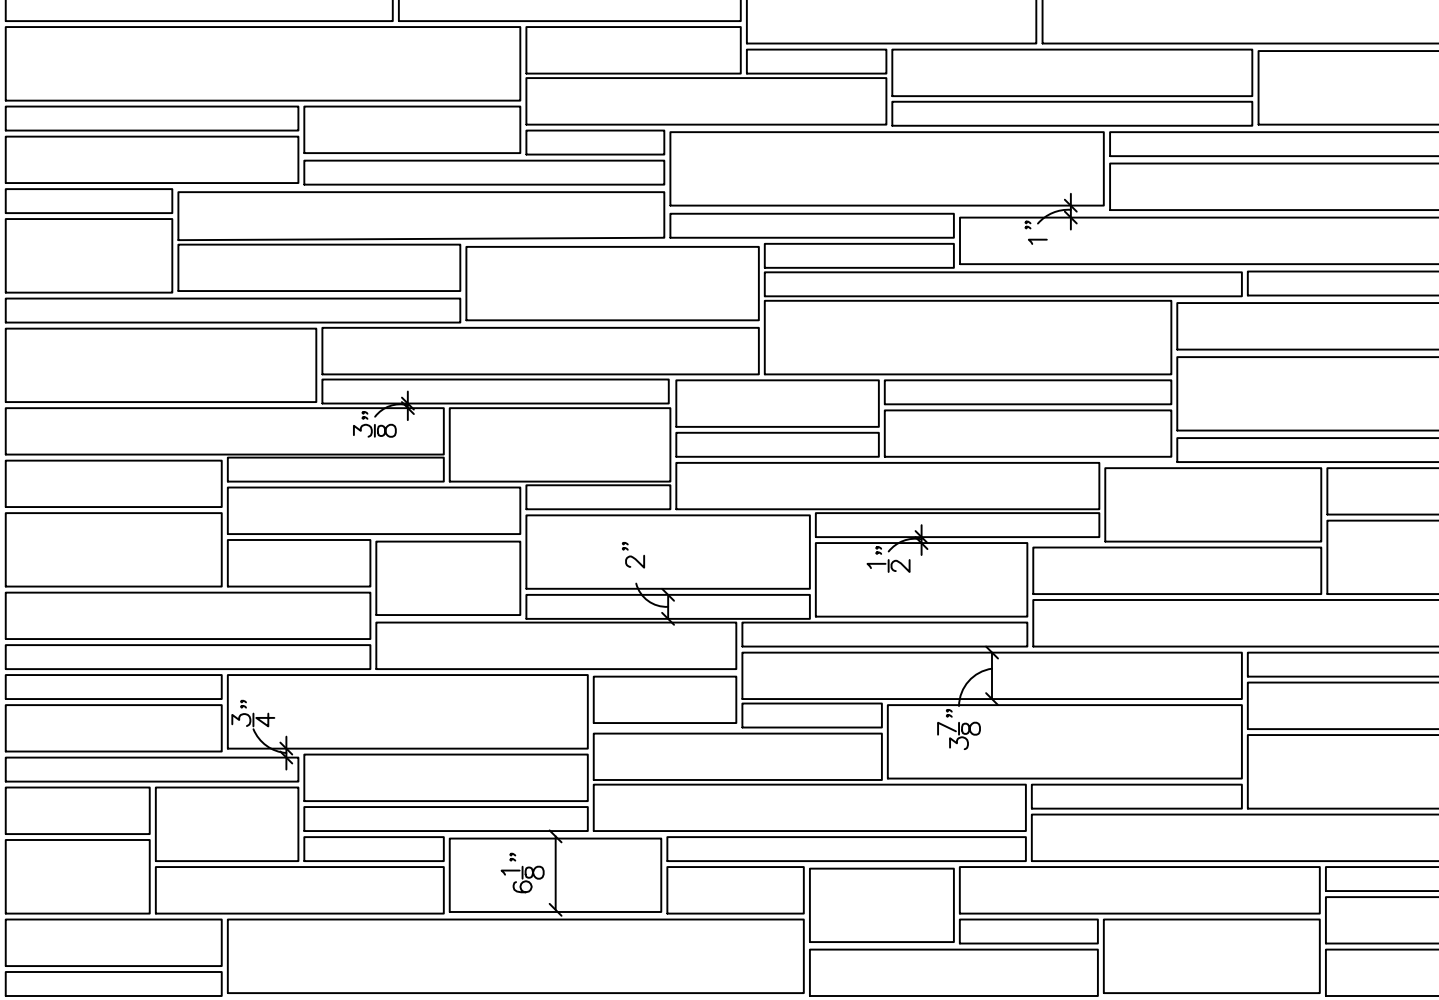

DR-040(10Feb25)

DESCRIPTION:

EXAMPLE OF ASHLAR WALL
1/2"± WIDE JOINTS

SHEET #:

SCALE:
3/4" = 1'-0"

DRAWN BY:
CK

DATE:
3/5/2025



COLDSPRING®

17482 GRANITE WEST ROAD, COLD SPRING, MN 56320
PHONE 320.685.3621 | WWW.COLDSPRINGUSA.COM