


LAYOUT IS FOR REFERENCE ONLY.

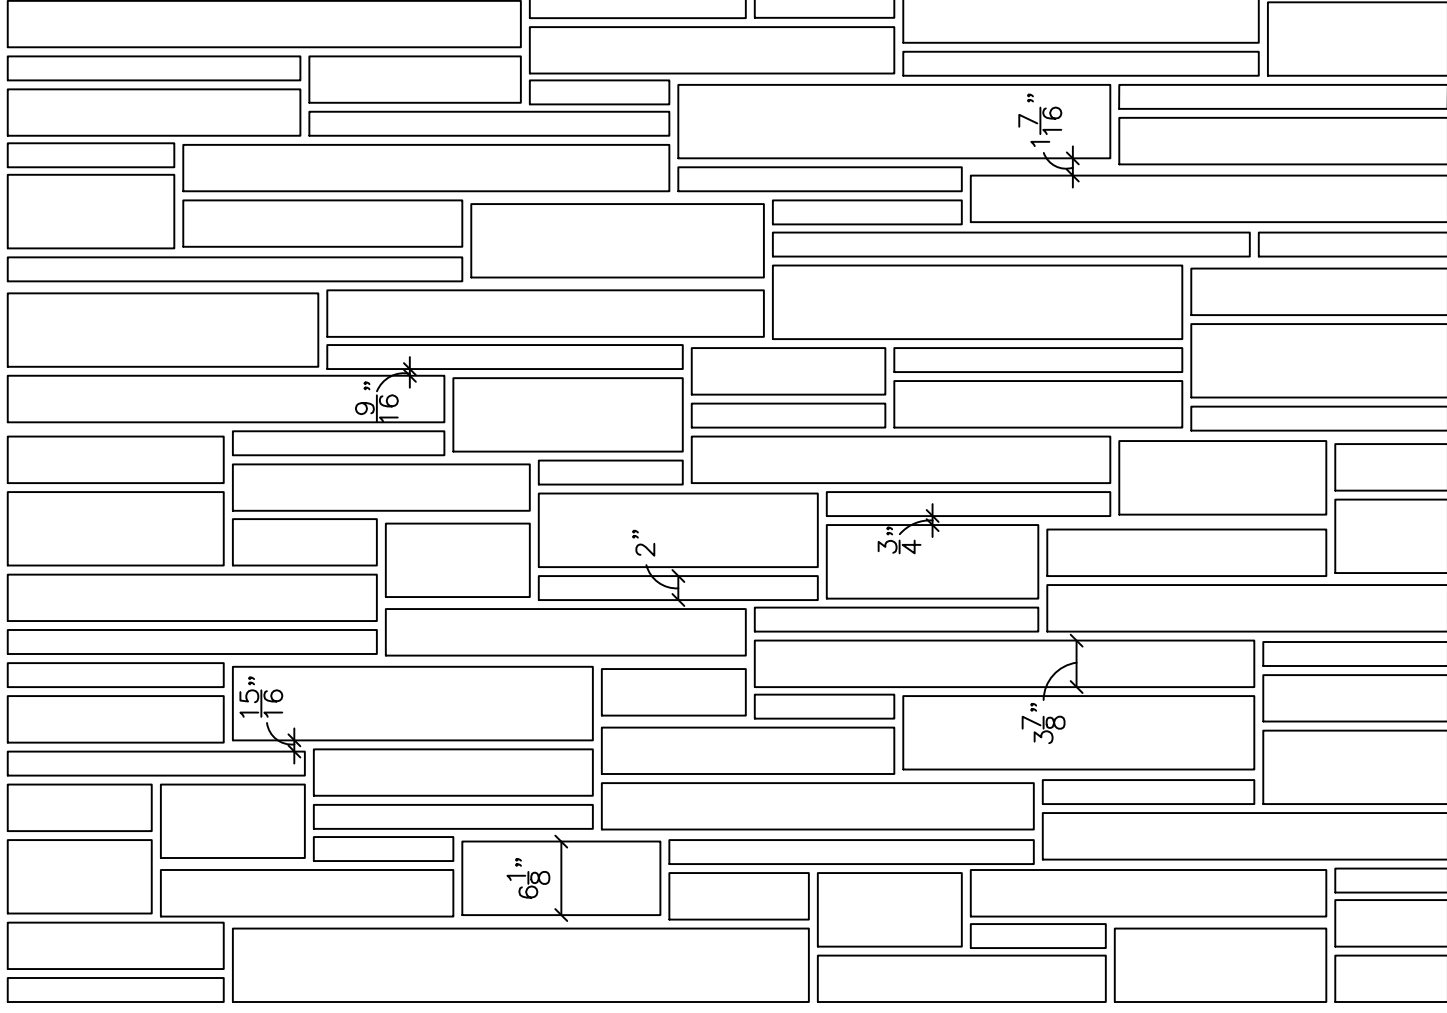

DR-040(10Feb25)

DESCRIPTION: EXAMPLE OF ASHLAR WALL 3/4"± WIDE JOINTS	
SHEET #:	SCALE: 3/4" = 1'-0"
DRAWN BY: CK	DATE: 3/6/2025



COLDSPRING®

17482 GRANITE WEST ROAD, COLD SPRING, MN 56320
PHONE 320.685.3621 | WWW.COLDSPRINGUSA.COM